



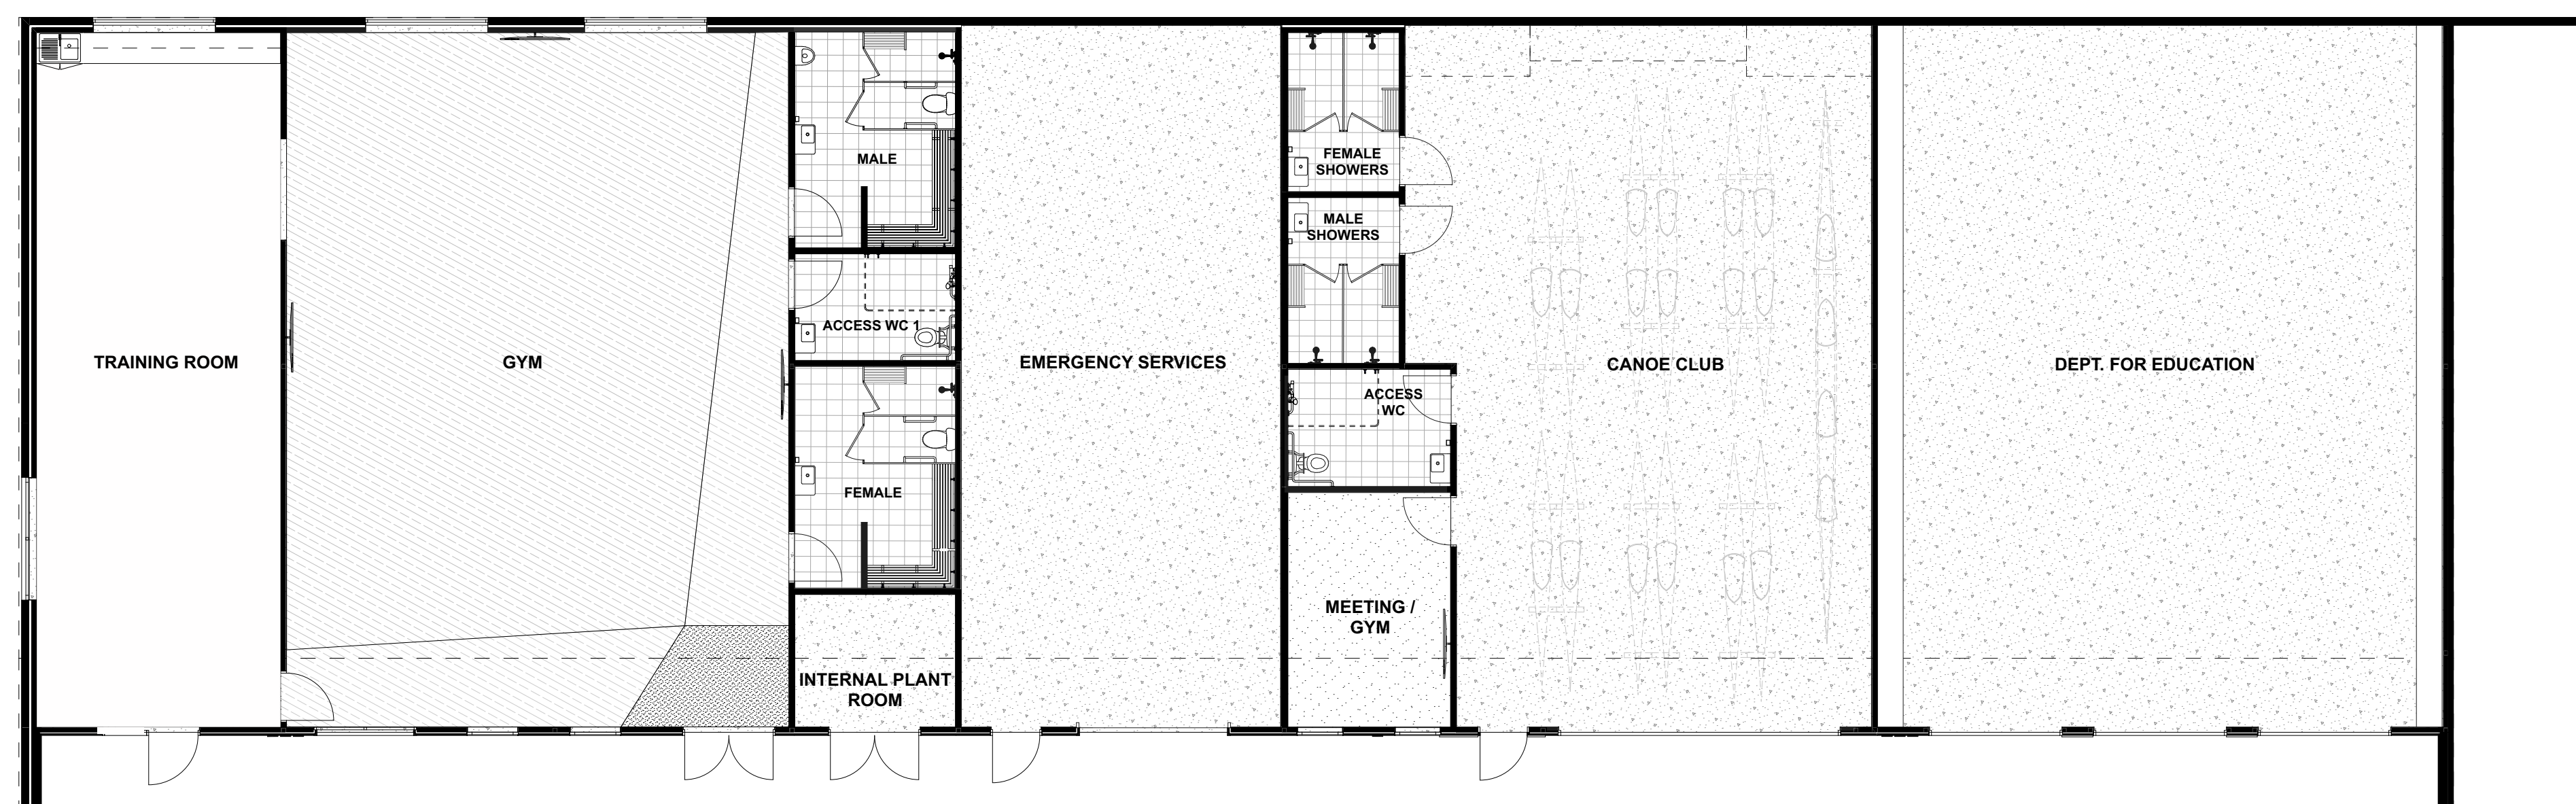

EAST ELEVATION

Scale 1:100 @ A1

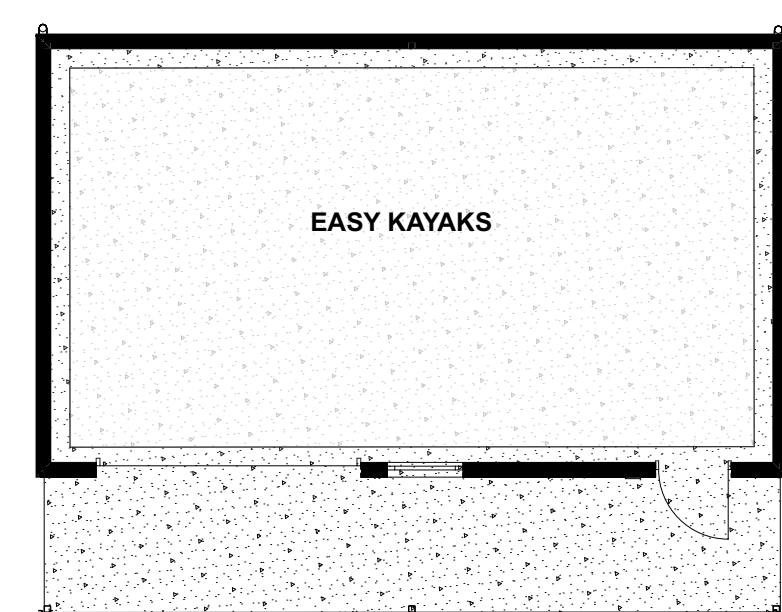

GROUND FLOOR PLAN

Scale 1:100 @ A1

WEARING STREET PRECINCT REDEVELOPMENT

STAGE 1

PORT NOARLUNGA