


CONCEPT IMAGE

PROPOSED CHANGEROOM

ALDINGA SPORTS COMPLEX. ALDINGA, SA 5173

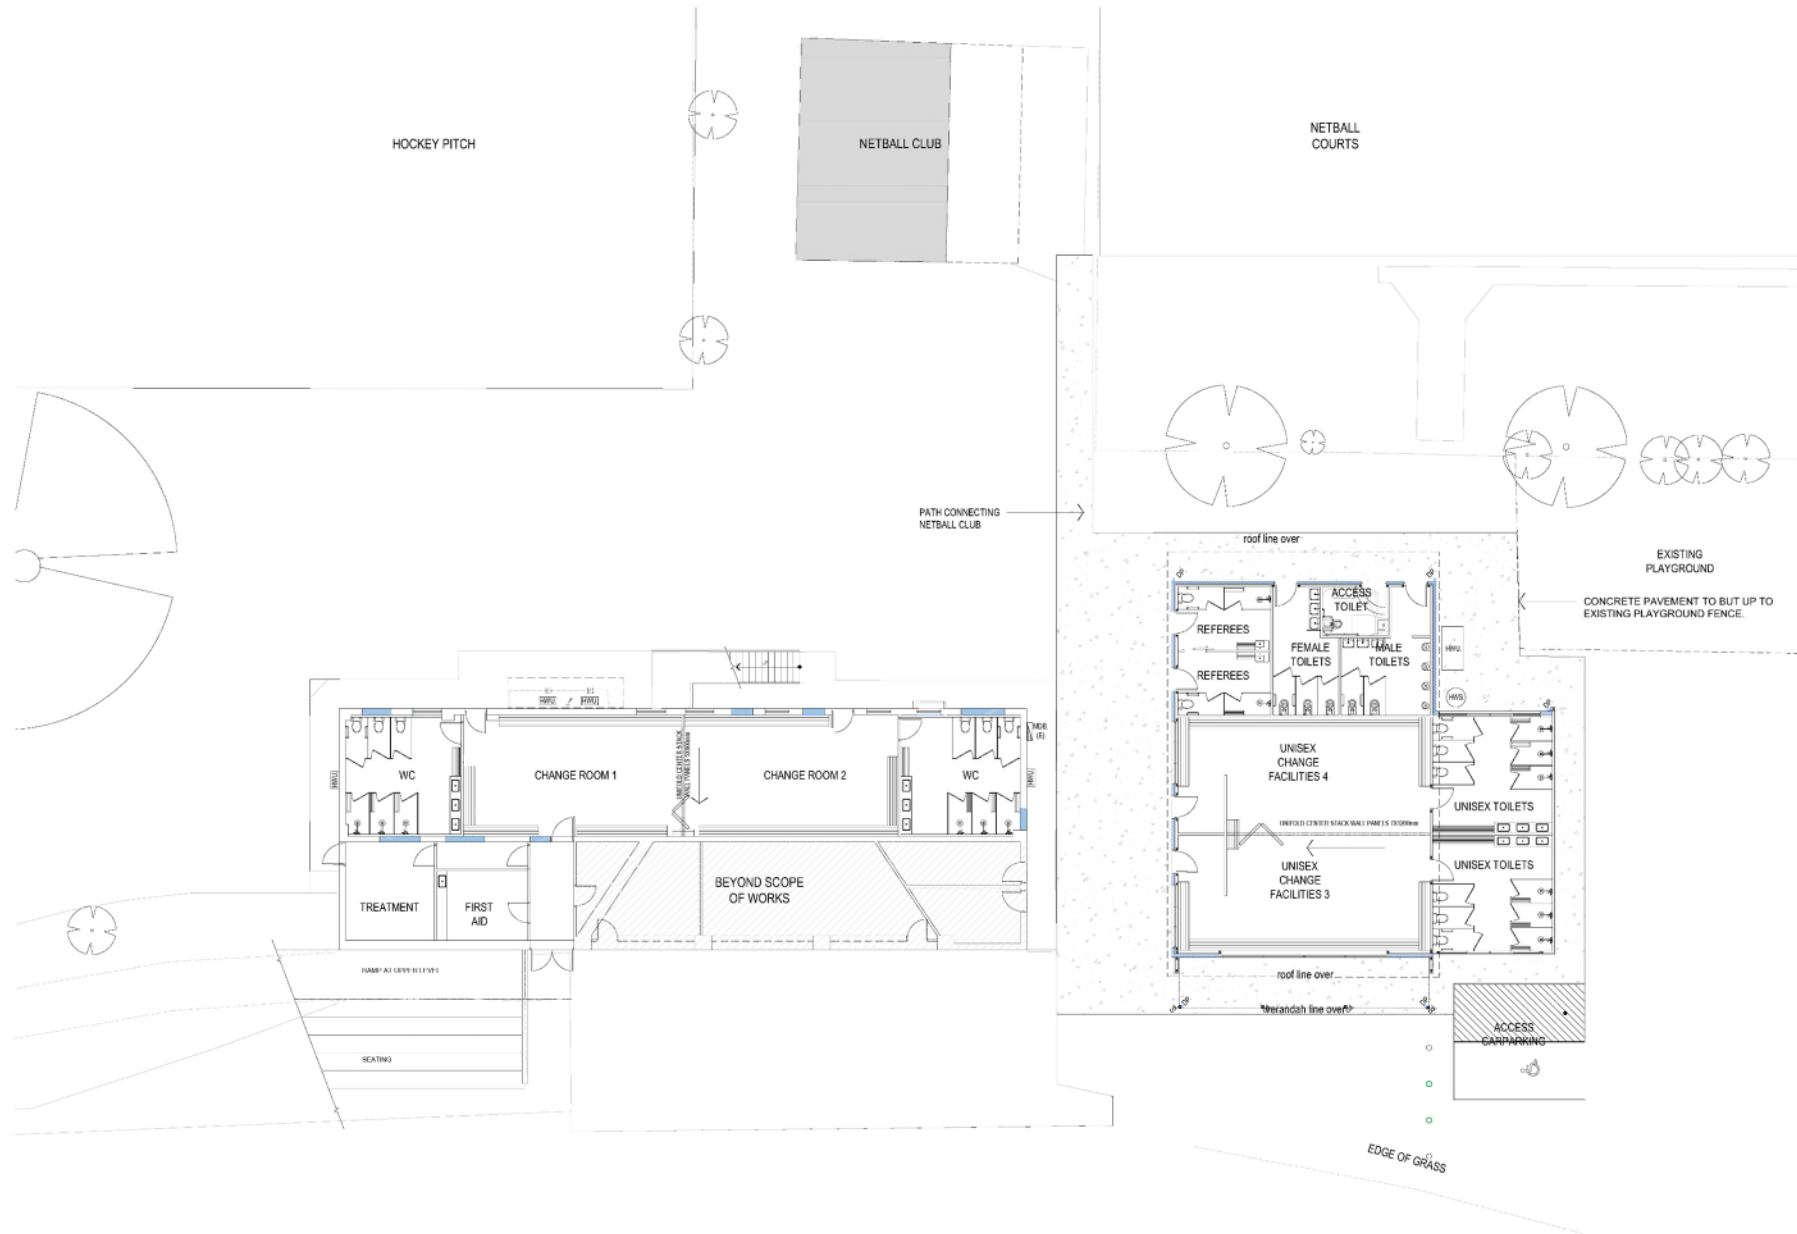

PROPOSED GROUND FLOOR PLAN
1:100

Rev. Amendment Date
PRELIMINARY ISSUE



ON Architecture Pty Ltd abn 71 627 522 043
2432 ANGLAS ST, AULIADEN, SA 5009

**PROPOSED CHANGEROOMS
ALDINGA SPORTS COMPLEX
FACILITIES UPGRADE**

PROPOSED FLOOR PLAN

SCALE 1:100 PROJECT NO. 20190007
DWG NO. WD11
REV NO. A1

