


Joplin Court, Woodcroft Park Upgrade

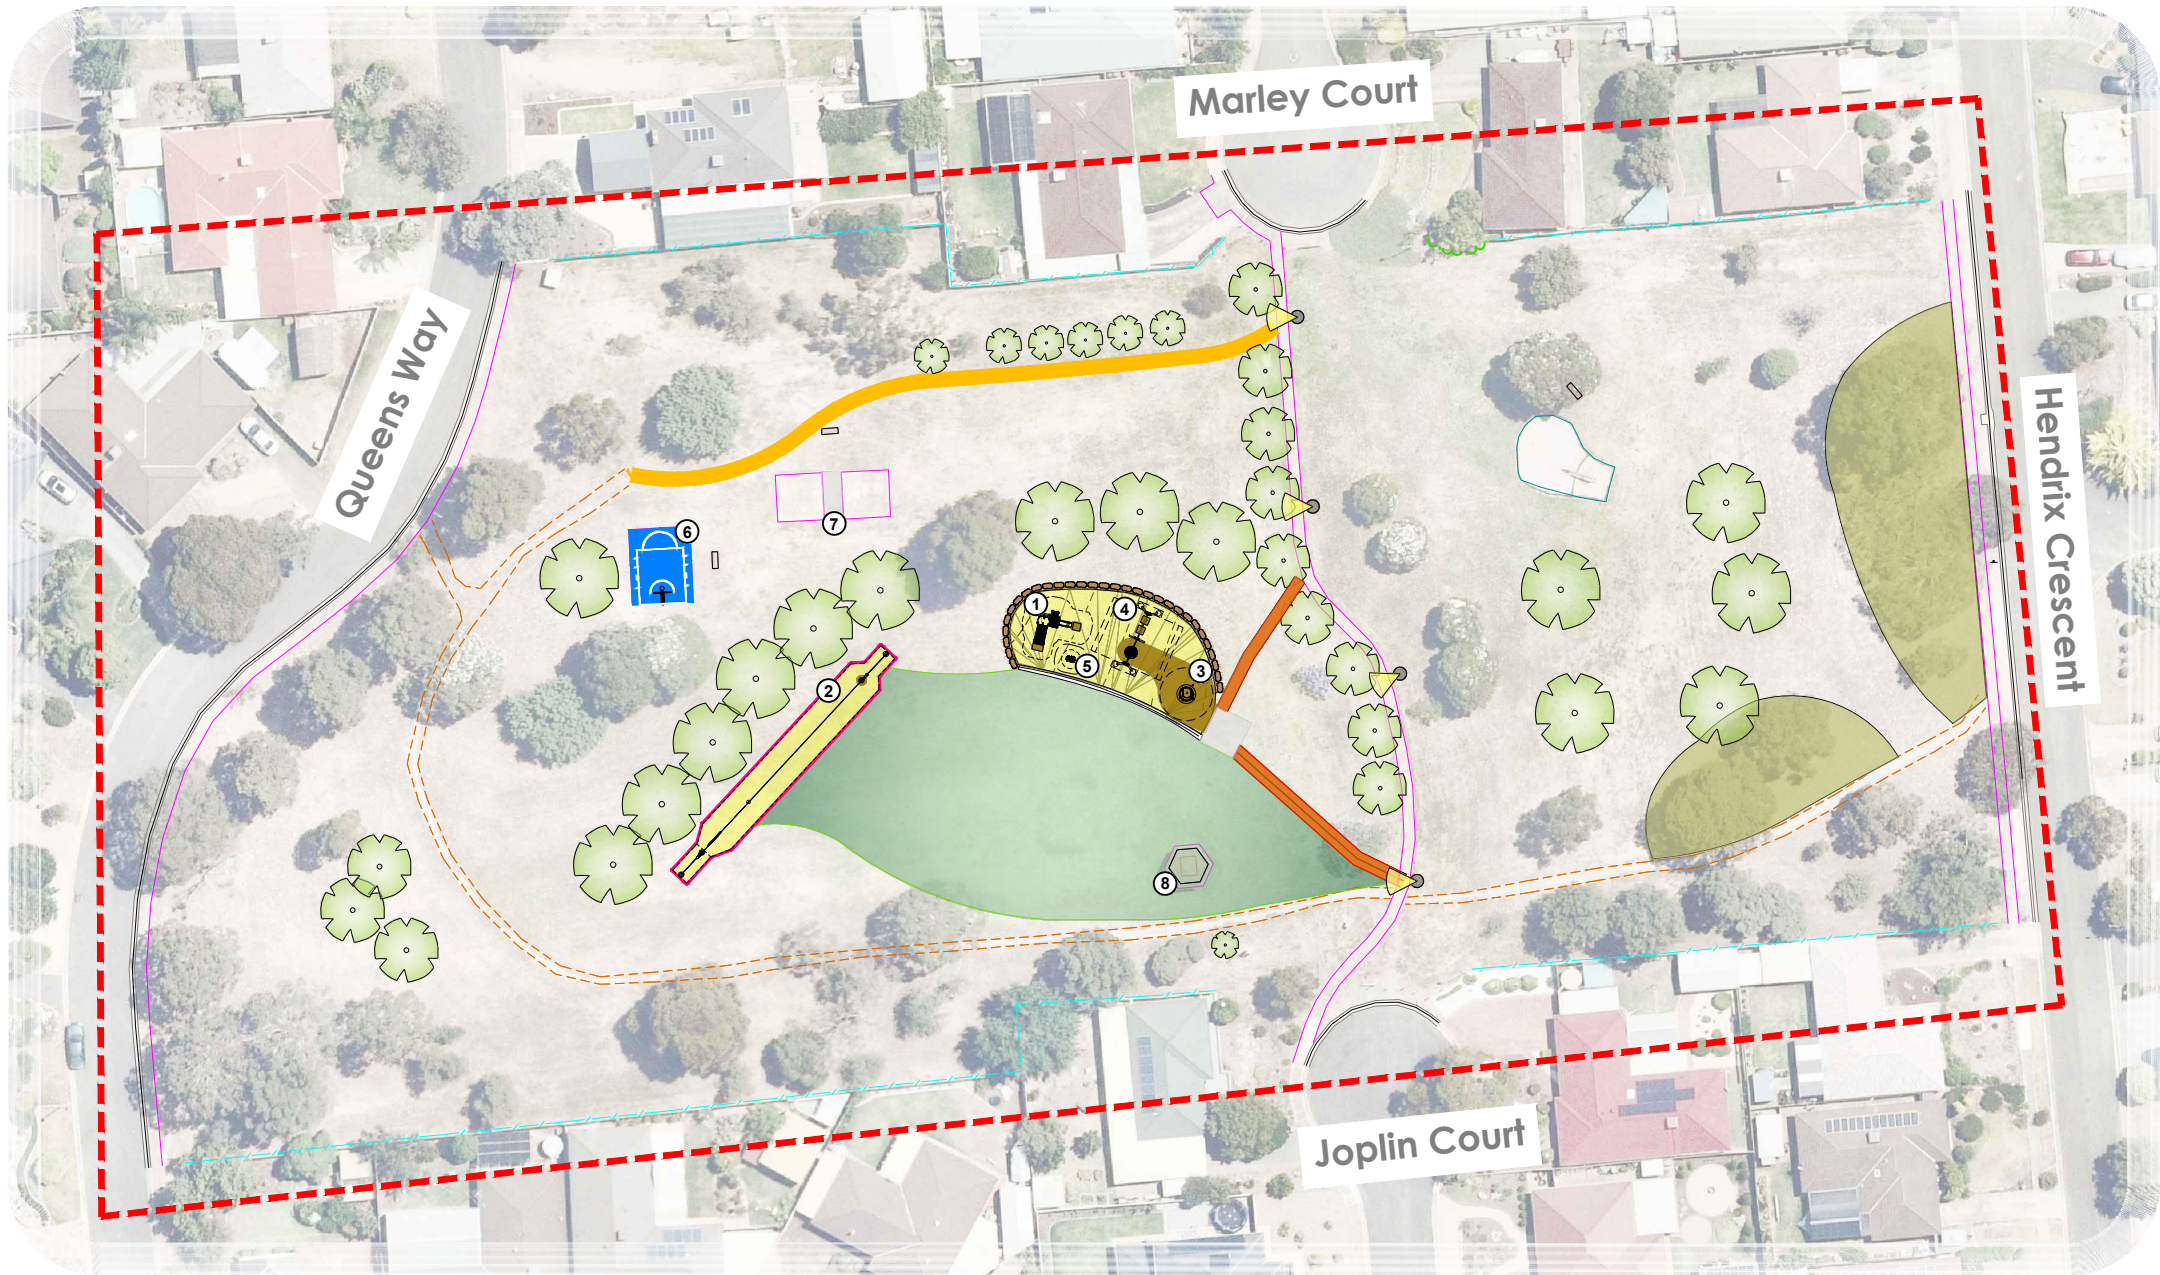

LEGEND GENERAL

	Extent of works shown thus		Rubber softfall		Proposed mulch region		Proposed evergreen tree
	Proposed irrigated grass		Proposed 1.5m concrete path		Proposed 1.5m compacted rubble path		Proposed solar lights
	300mm Deep pine chips softfall		Proposed picnic shelter		Proposed retaining wall		


Custom Capital Unit



① Slide



② 25m Sky rider

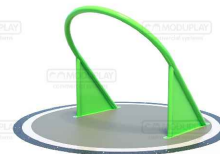

③ Accessible spinner



④ Premium combo 3 seater swing



⑤ Kookie spring play

⑥ Basketball court upgrade

⑦ Netball court

⑧ Existing shelter to be removed