
MINKARRA PARK LINK PATH

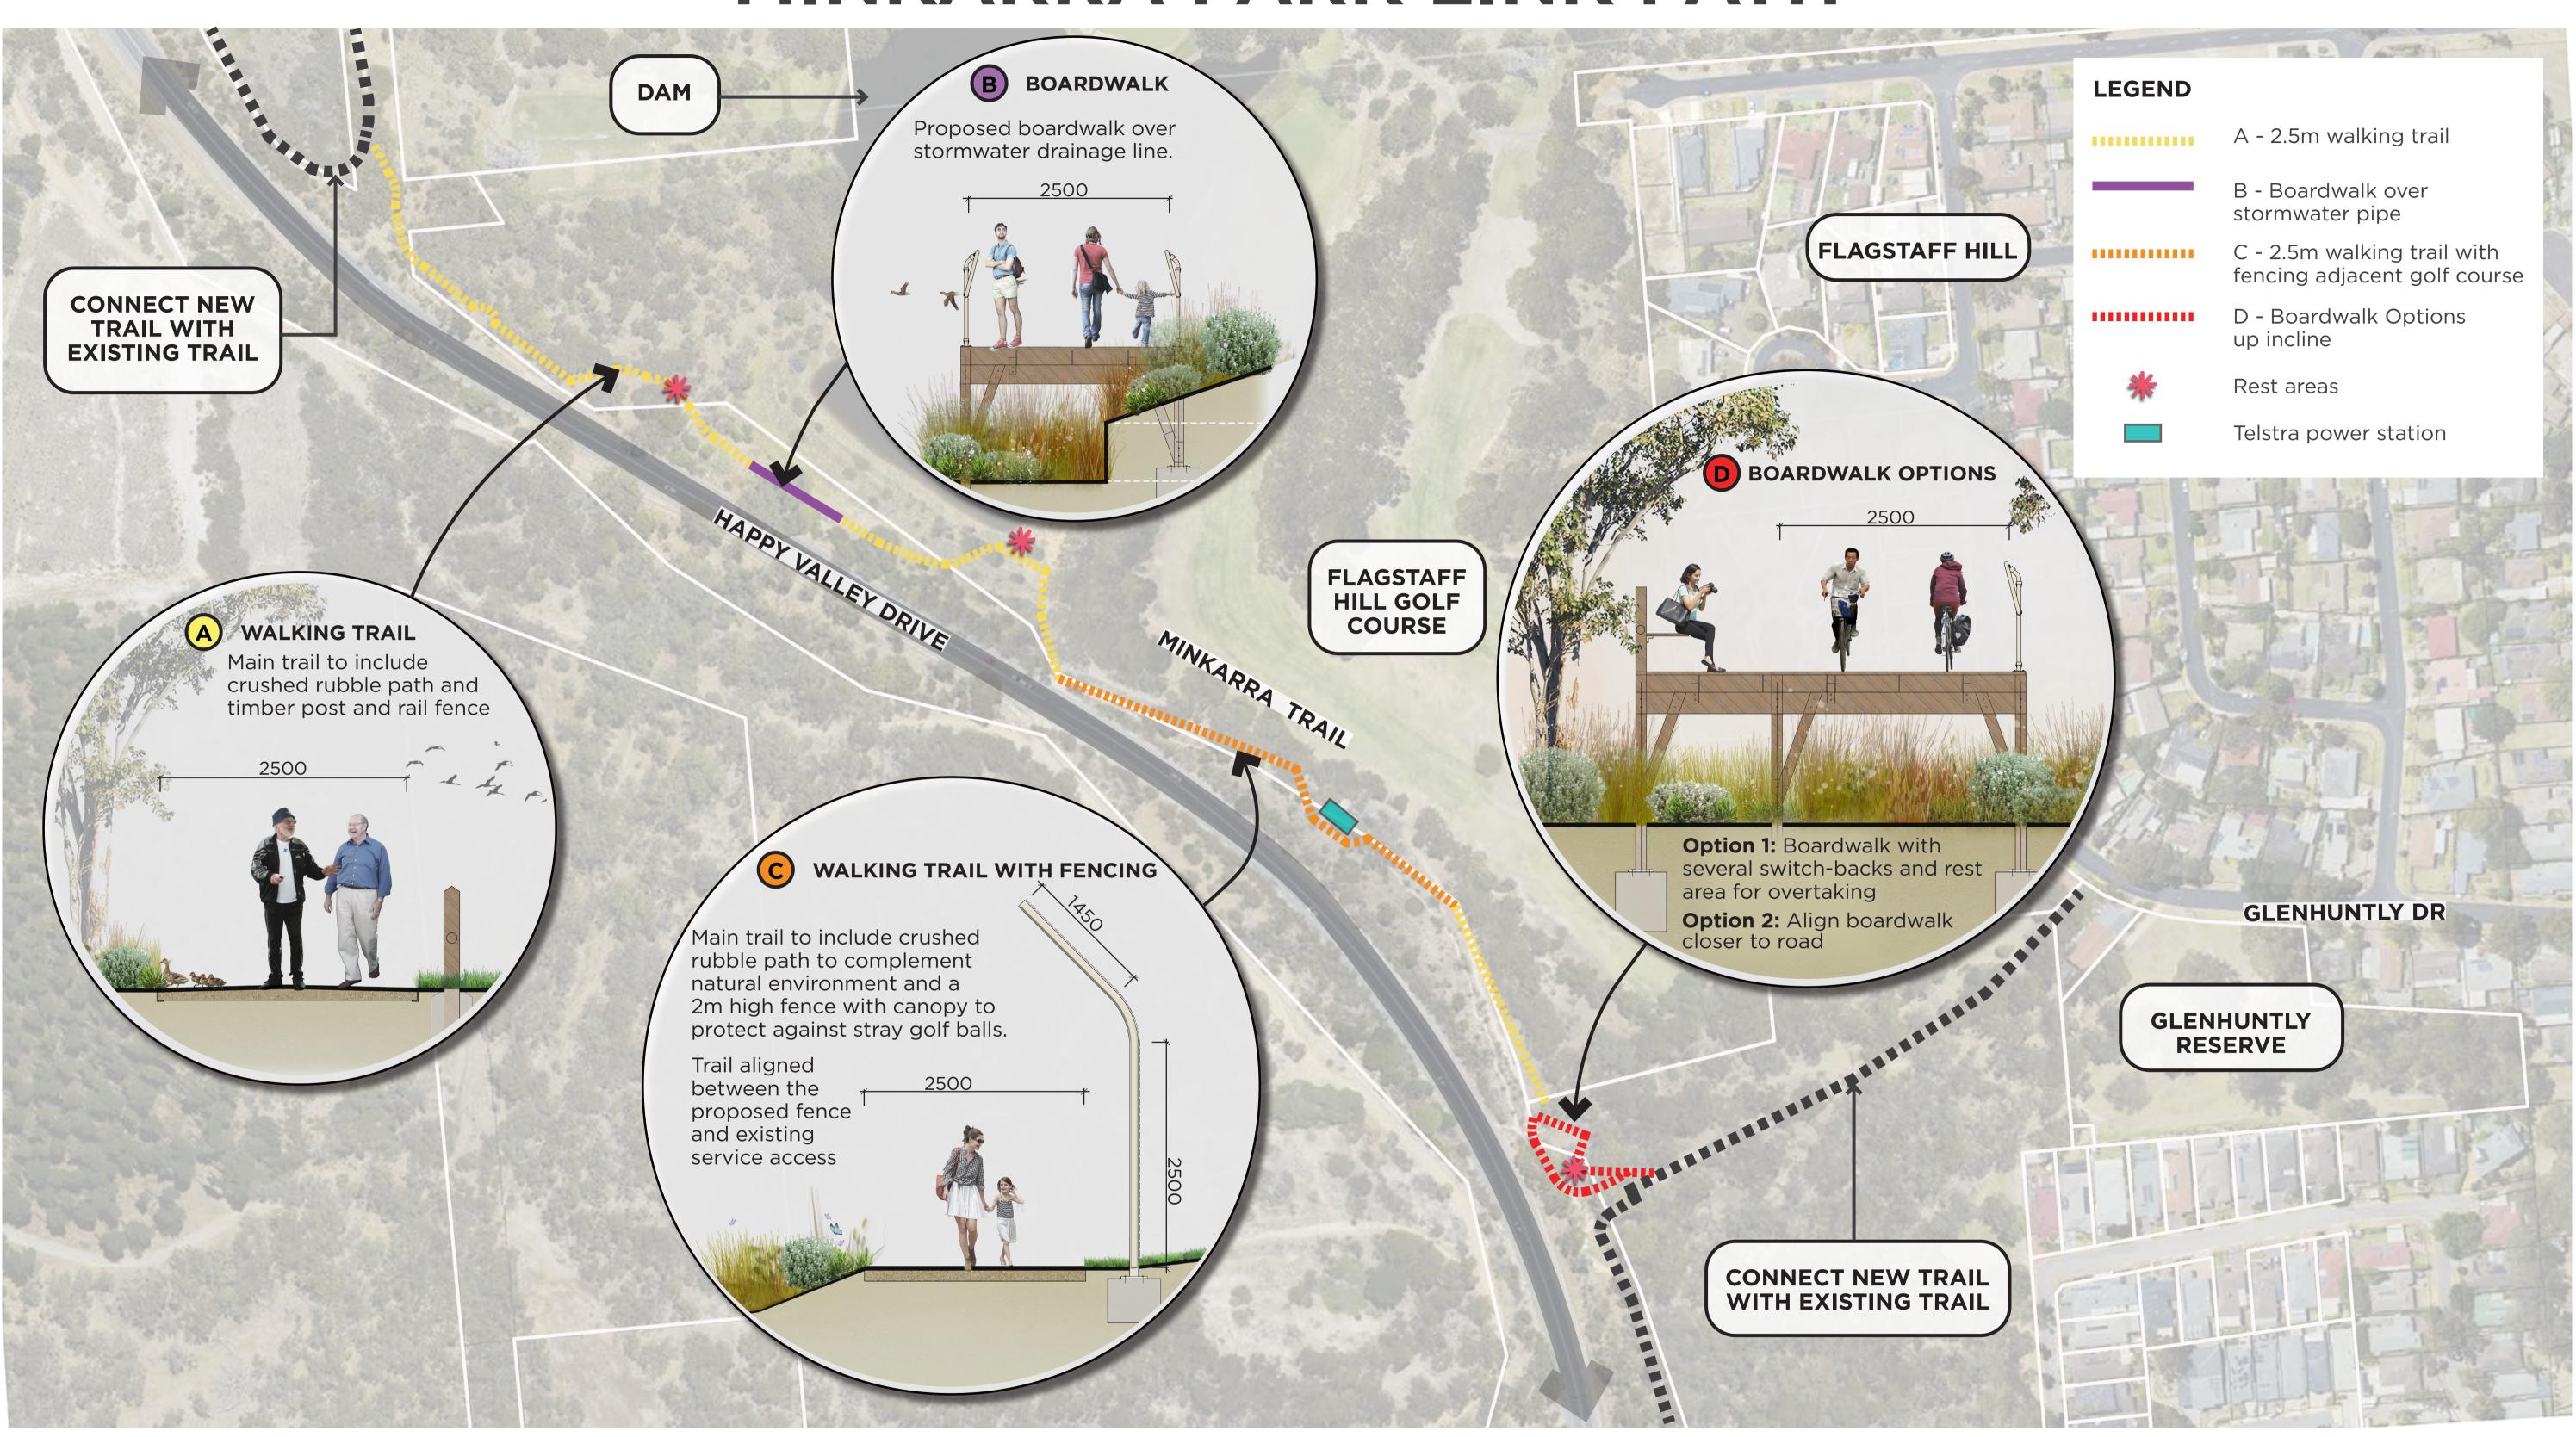

SPACE®

Project: Client: Drawing:

Minkarra Park Link Path City of Onkaparinga Concept Plan



Date: 05/04/2023 Dwg No.: OS439_CP01 Revision: E

150

Drawn By: AZ Checked By: KB Approved By: KB