

Outlook Drive, Aberfoyle Park

Traffic Calming Treatments

LEGEND

EXTENT OF WORKS SHOWN THUS

DENOTES EXISTING DRIVEWAY

PROPOSED RAISED PLATFORM: ROAD CONSTRUCTION

PROPOSED RAISED PLATFORM: RAMP CONSTRUCTION

PROPOSED LINEMARKING

PROPOSED LIGHT & POLE

PROPOSED NEW SIGNAGE

LOCATION PLAN

NOT TO SCALE

N

CITY OF ONKAPARINGA

DRAWING #

2022-237

SHEET #

01


PA

File Reference:

2022-237 Outlook Drive.dwg


Outlook Drive

Traffic Calming Treatments

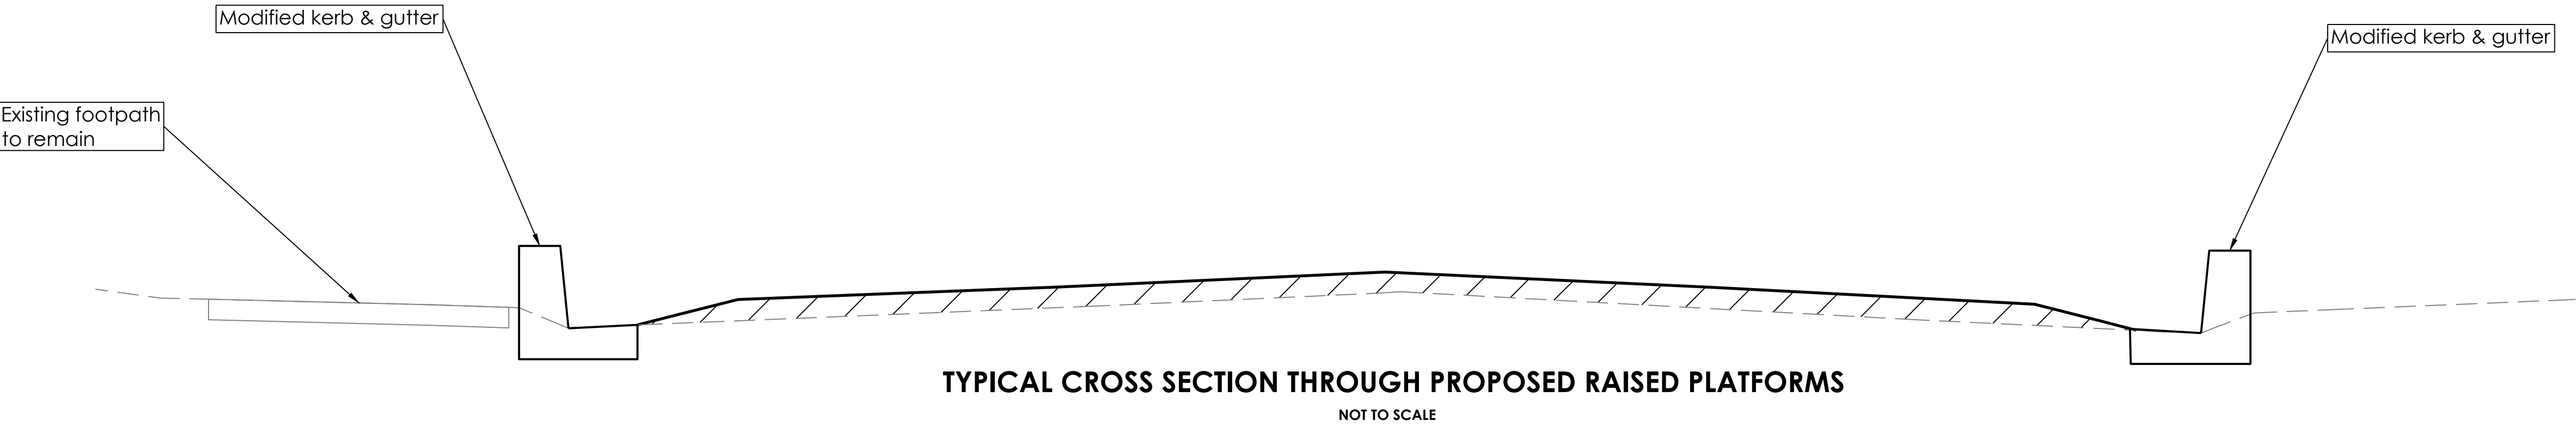


LEGEND

EXTENT OF WORKS SHOWN THUS

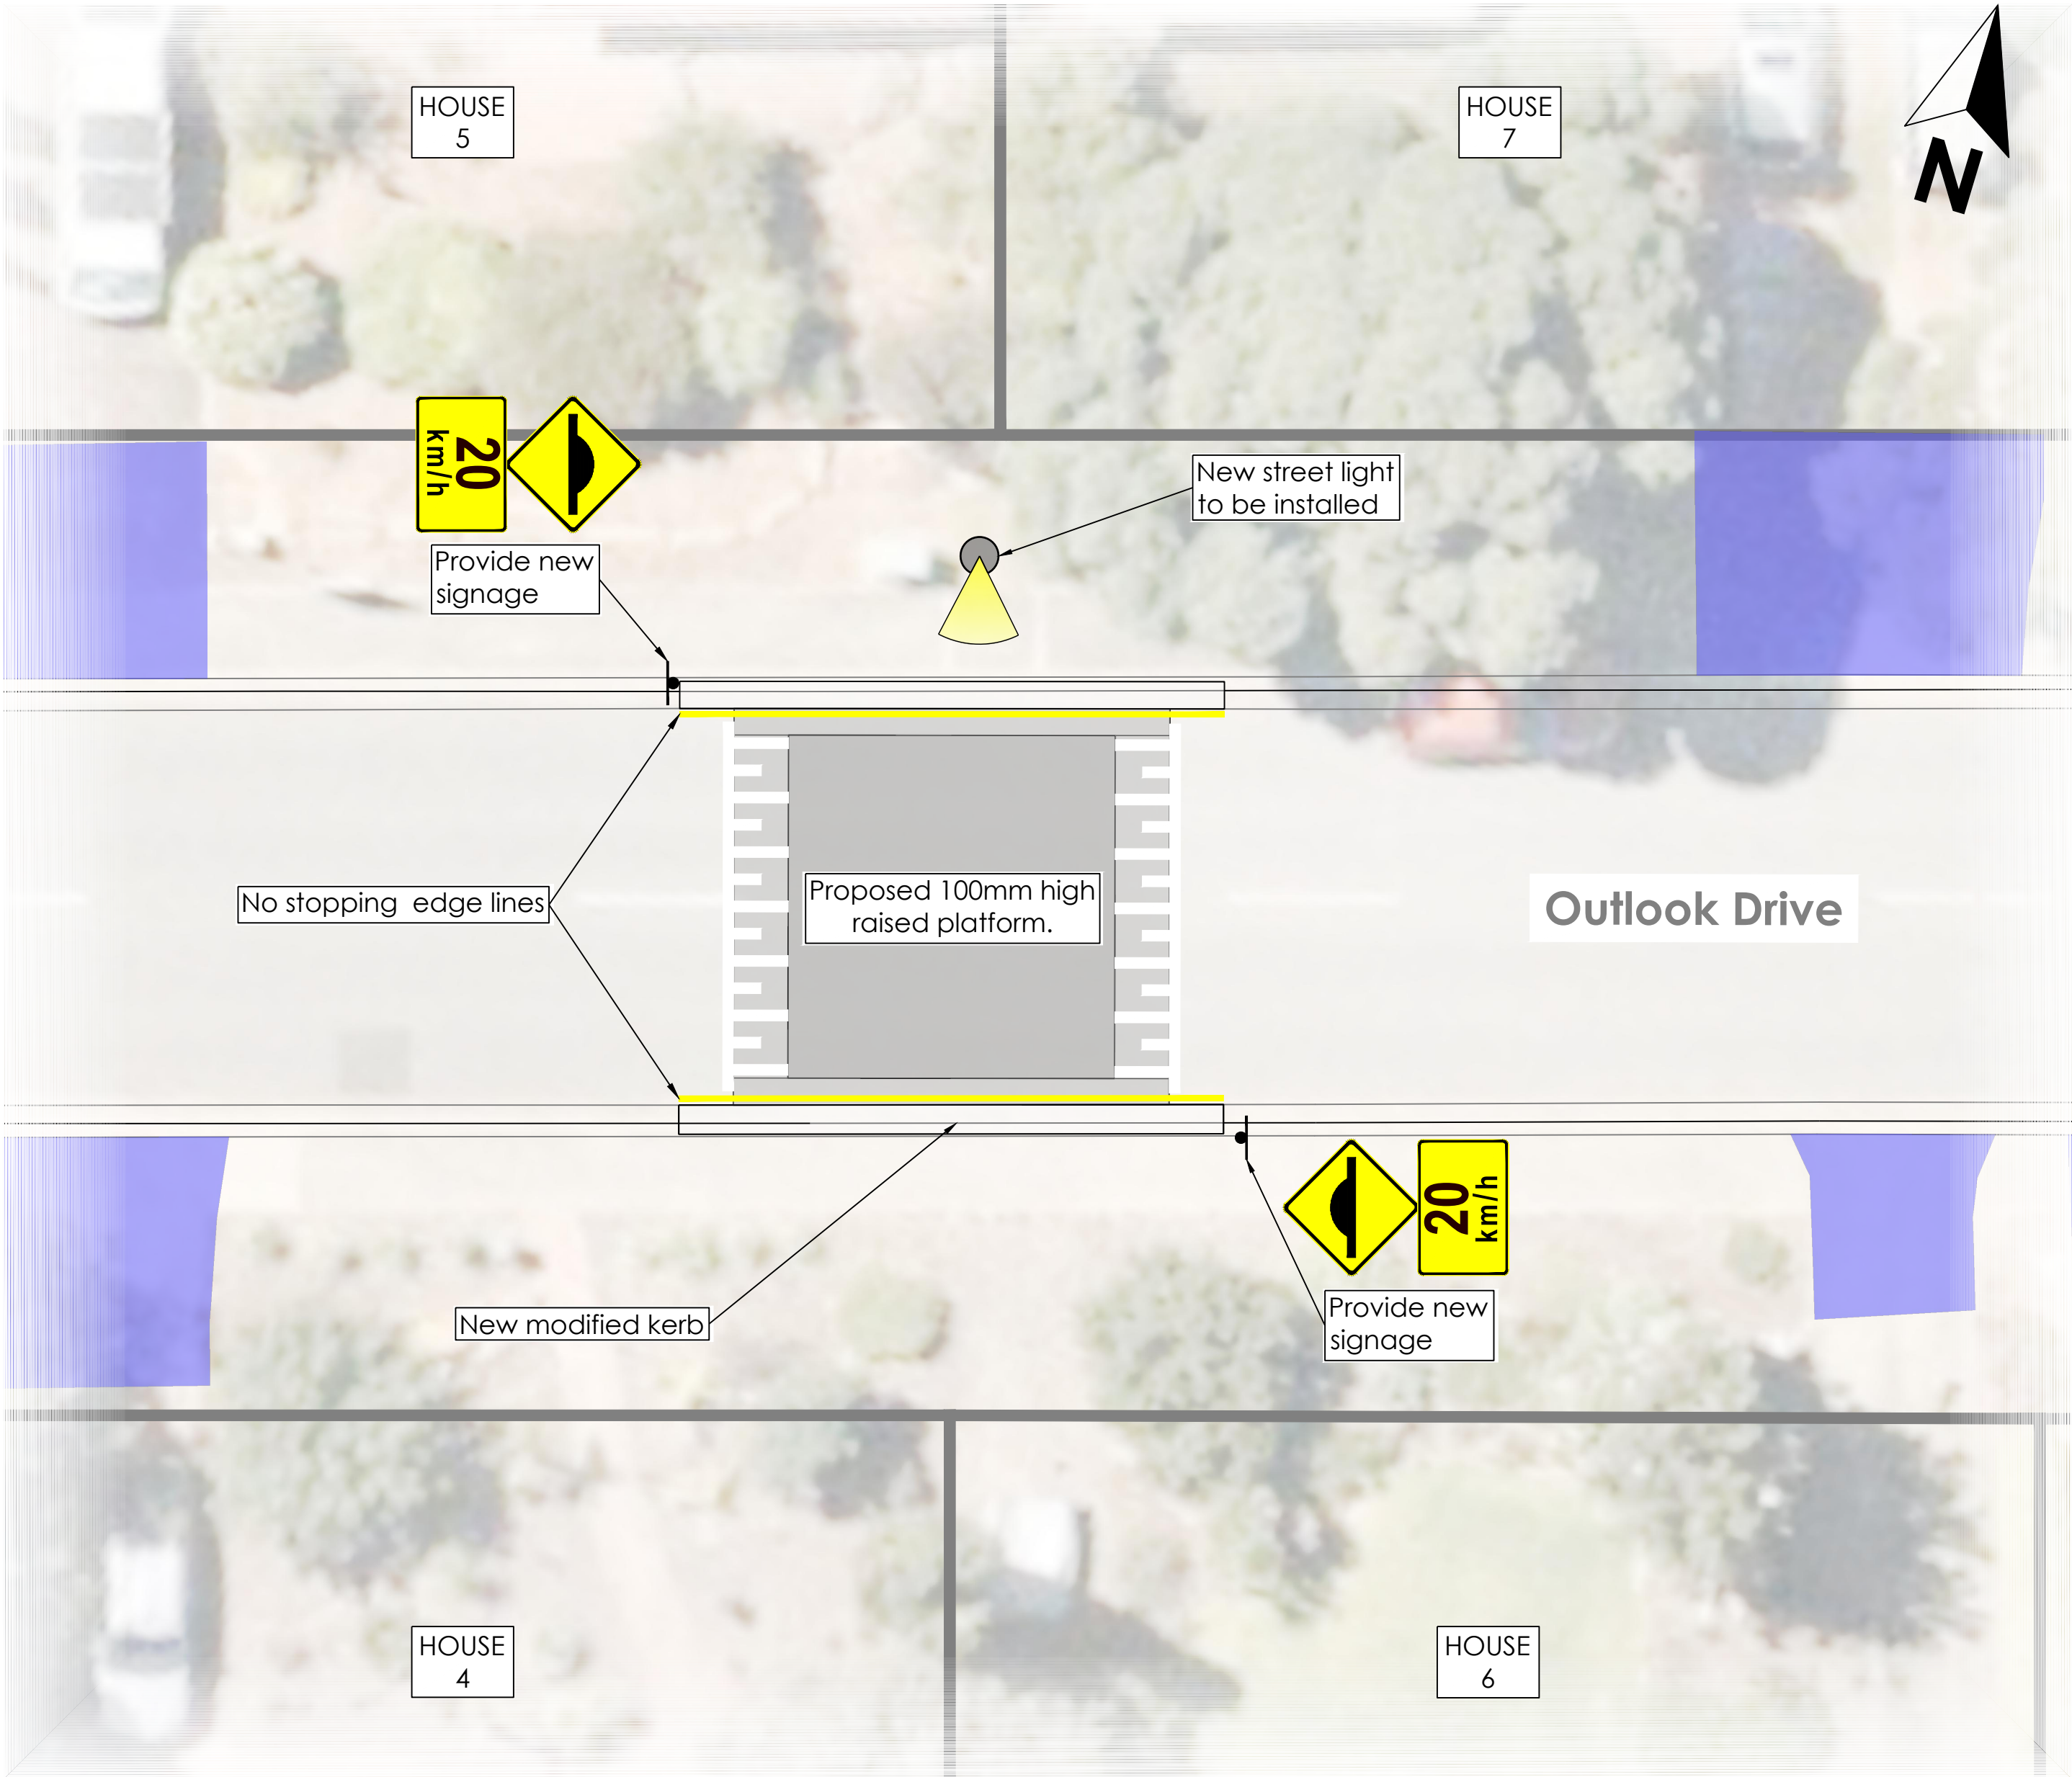DENOTES EXISTING DRIVEWAY

RAISED PLATFORM A

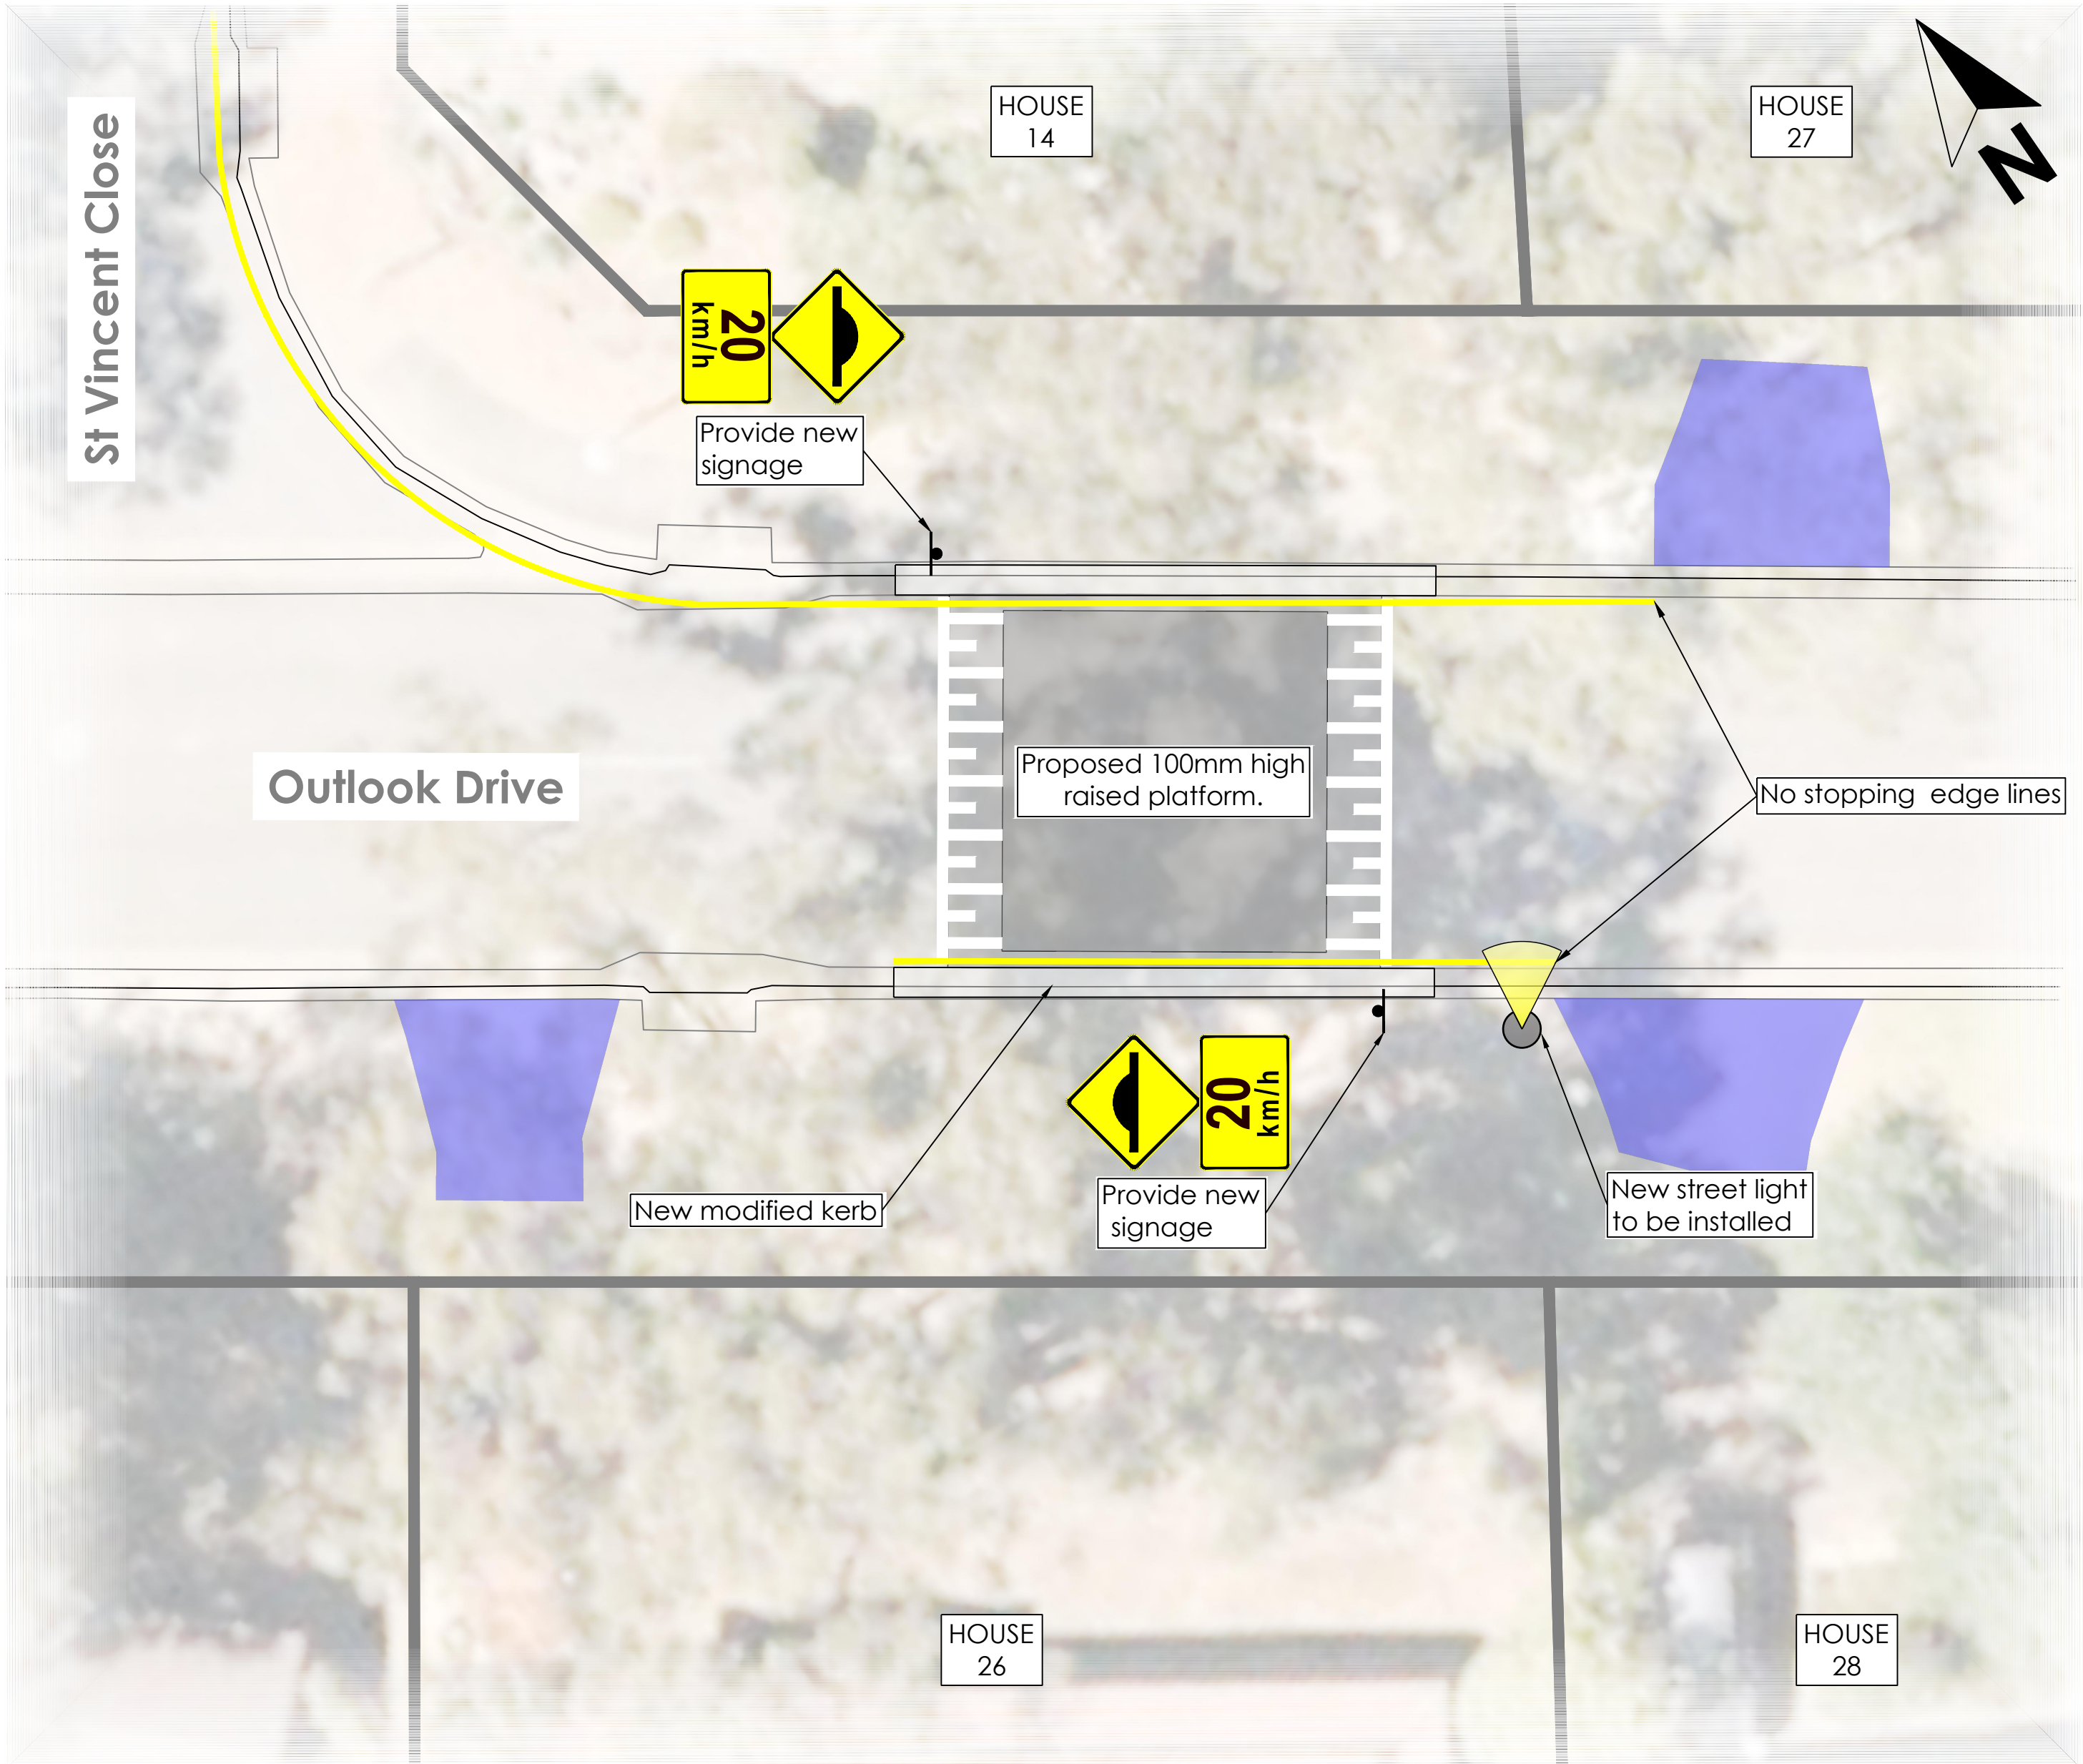

RAISED PLATFORM B