


PUBLIC CONSULTATION PLAN
NOT TO SCALE



LOCATION PLAN
NOT TO SCALE

LEGEND
GENERAL

	ASPHALT SHARED PATH
	UNSEALED SHOULDER
	MEDIAN ISLAND KERB & INFILL
	EXTENT OF WORKS SHOWN THUS MATCHLINE
	MEDIAN KERB
	EDGE OF BITUMEN
	EDGE OF UNSEALED SHOULDER
	150 UPRIGHT KERB & GUTTER INFALL TYPE
	PEDESTRIAN FENCE
	DENOTES KERB RAMP
	EXISTING FENCE
	CONCRETE EDGE
	PEG BOUNDARY
	UNBROKEN PAINTED LINE
	CONTINUITY LINE
	BARRIER LINE ONE DIRECTION
	DENOTES EXISTING TREE TO REMAIN
	DENOTES EXISTING TREE TO BE REMOVED

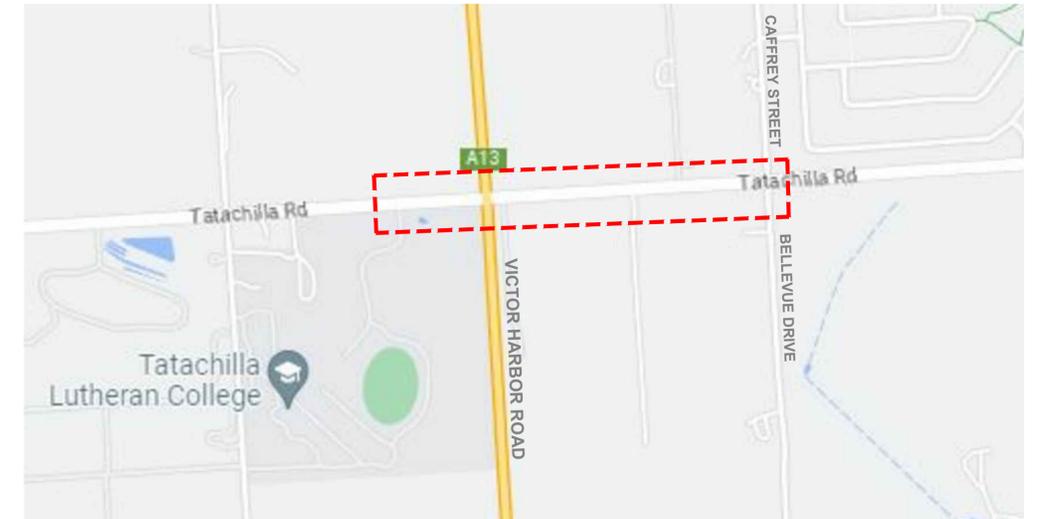


CONTINUES SHEET -02

PROPOSED SHARED USE PATH - CONCEPT

TATACHILLA ROAD - TATACHILLA LUTHERAN COLLEGE TO CAFFREY STREET
McLAREN VALE

FOR PUBLIC CONSULTATION

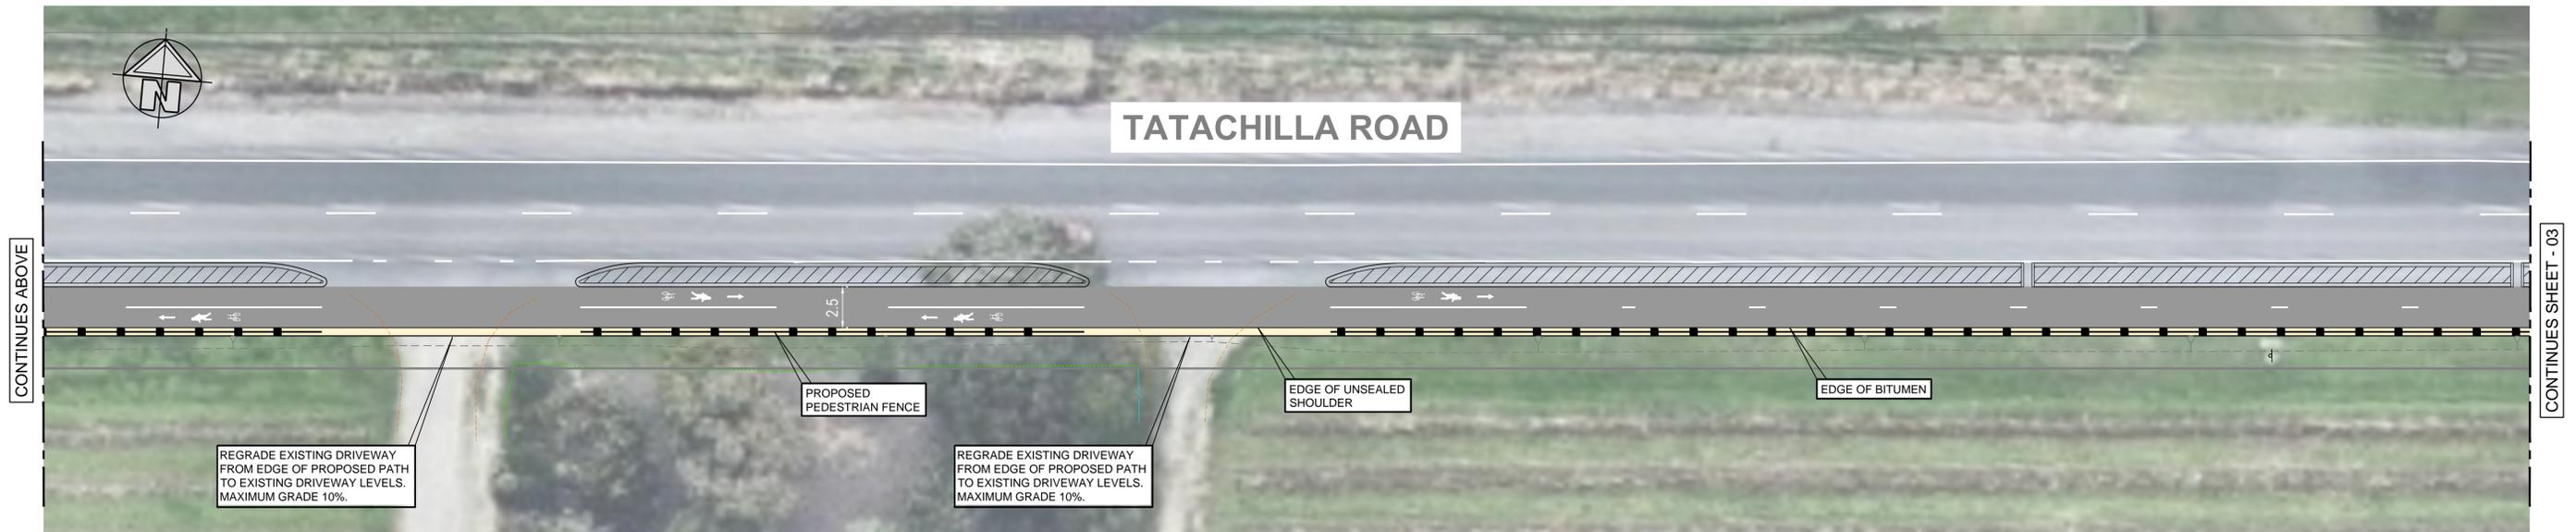



PROPOSED SHARED USE PATH - CONCEPT

**TATCHILLA ROAD - TATCHILLA LUTHERN COLLEGE TO CAFFREY STREET
McLAREN VALE**

FOR PUBLIC CONSULTATION

PUBLIC CONSULTATION PLAN


NOT TO SCALE

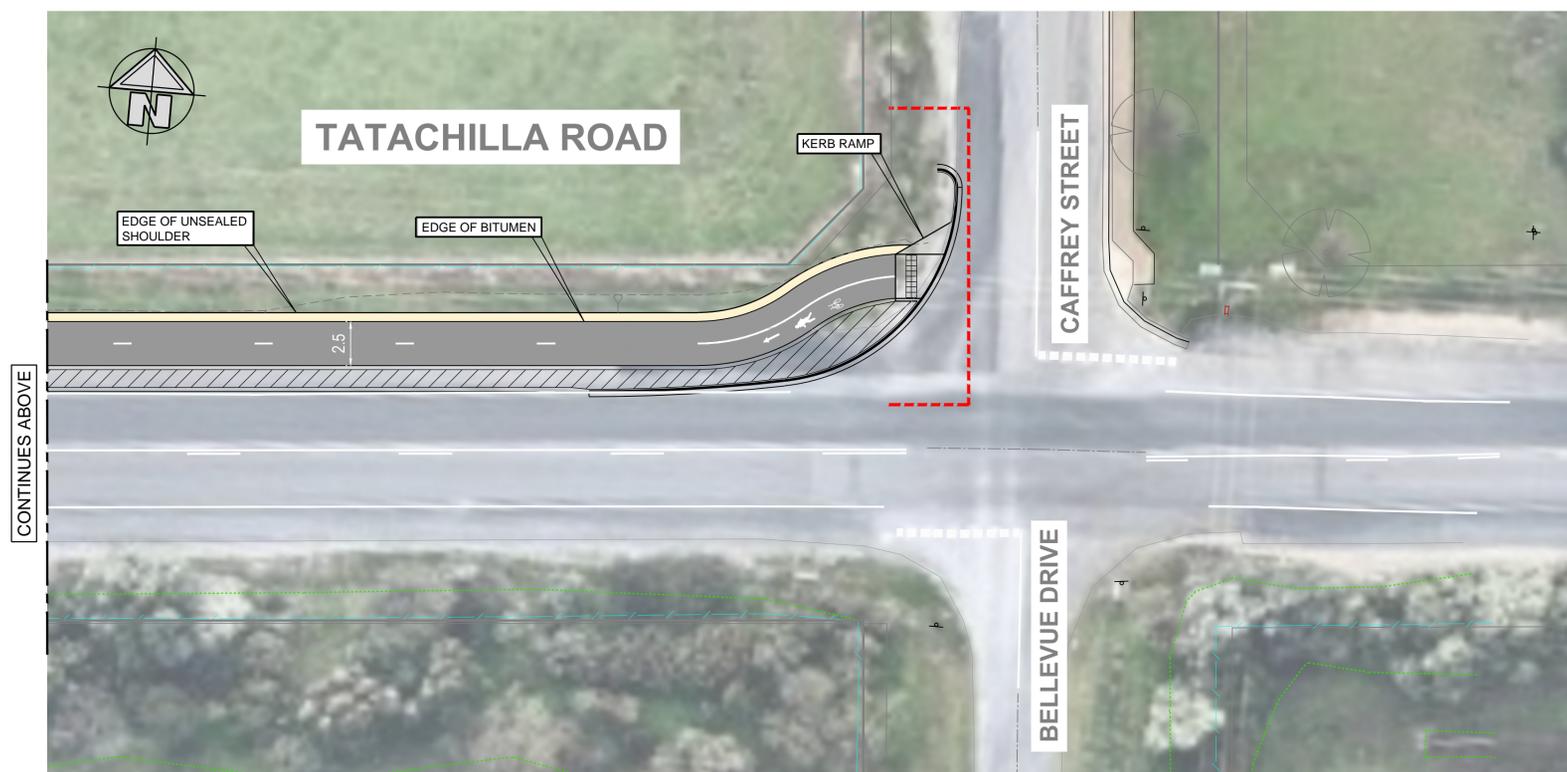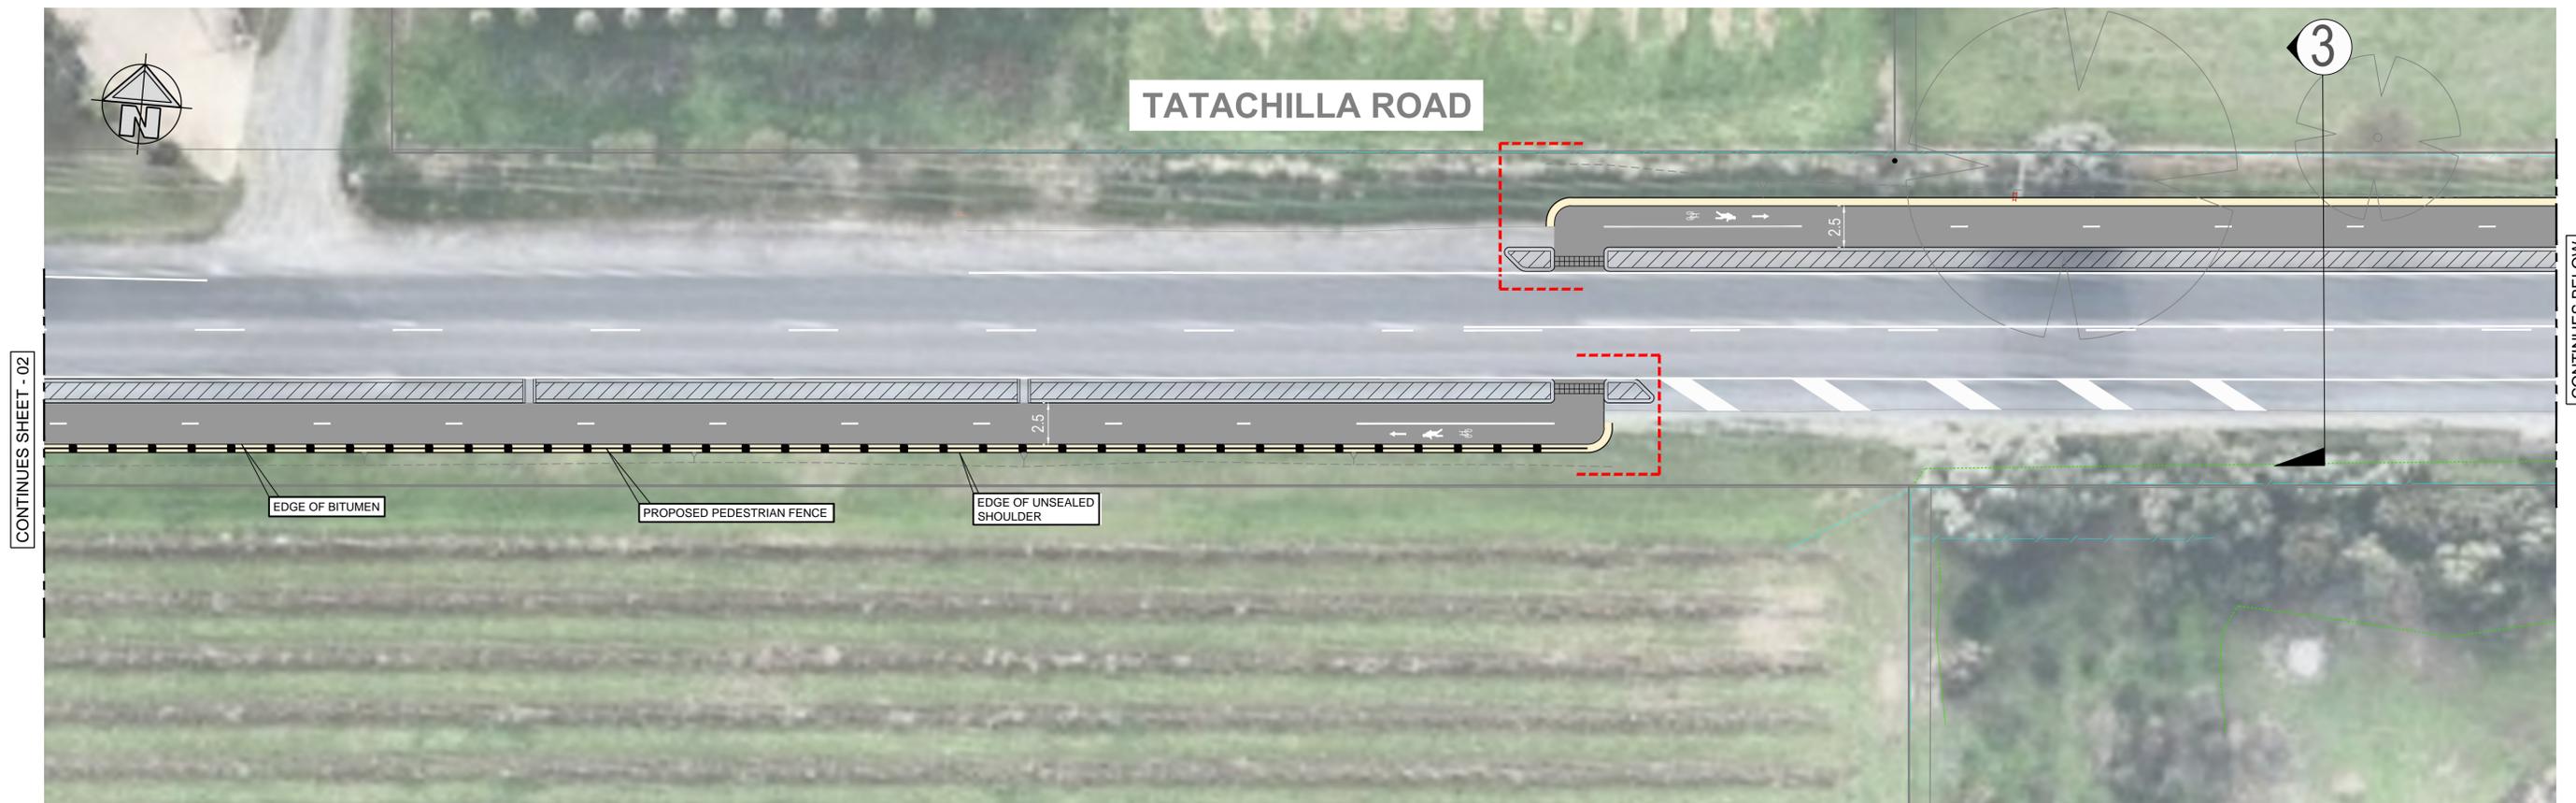


PROPOSED SHARED USE PATH - CONCEPT

TATCHILLA ROAD - TATCHILLA LUTHERN COLLEGE TO CAFFREY STREET
McLAREN VALE


FOR PUBLIC CONSULTATION

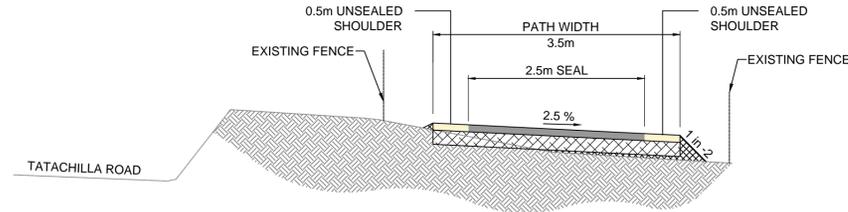

TYPICAL CROSS SECTION 1
TATCHILLA ROAD (SOUTHERN SIDE)
CL01; CH.10.00 - CL01; CH.140.00
SCALE 1:50

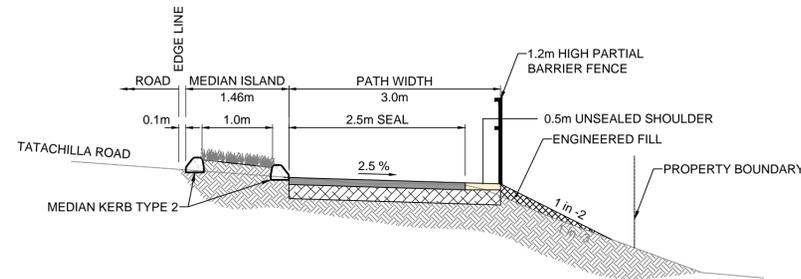

TYPICAL CROSS SECTION 2
TATCHILLA ROAD (SOUTHERN SIDE)
CL01; CH.230.00 - CL01; CH.675.00
SCALE 1:50

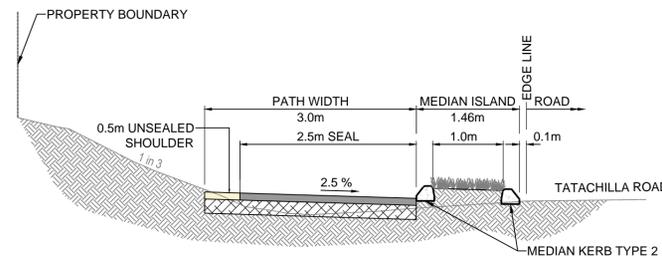

TYPICAL CROSS SECTION 3
TATCHILLA ROAD (SOUTHERN SIDE)
CL02; CH.7.00 - CL02; CH.140.00
SCALE 1:50

PROPOSED SHARED USE PATH - CONCEPT

**TATCHILLA ROAD - TATCHILLA LUTHERN COLLEGE TO CAFFREY STREET
McLAREN VALE**

FOR PUBLIC CONSULTATION