

Richards Drive Reserve

Site Location


Morphett Vale



Richards Drive Reserve

Existing Conditions

Morphett Vale

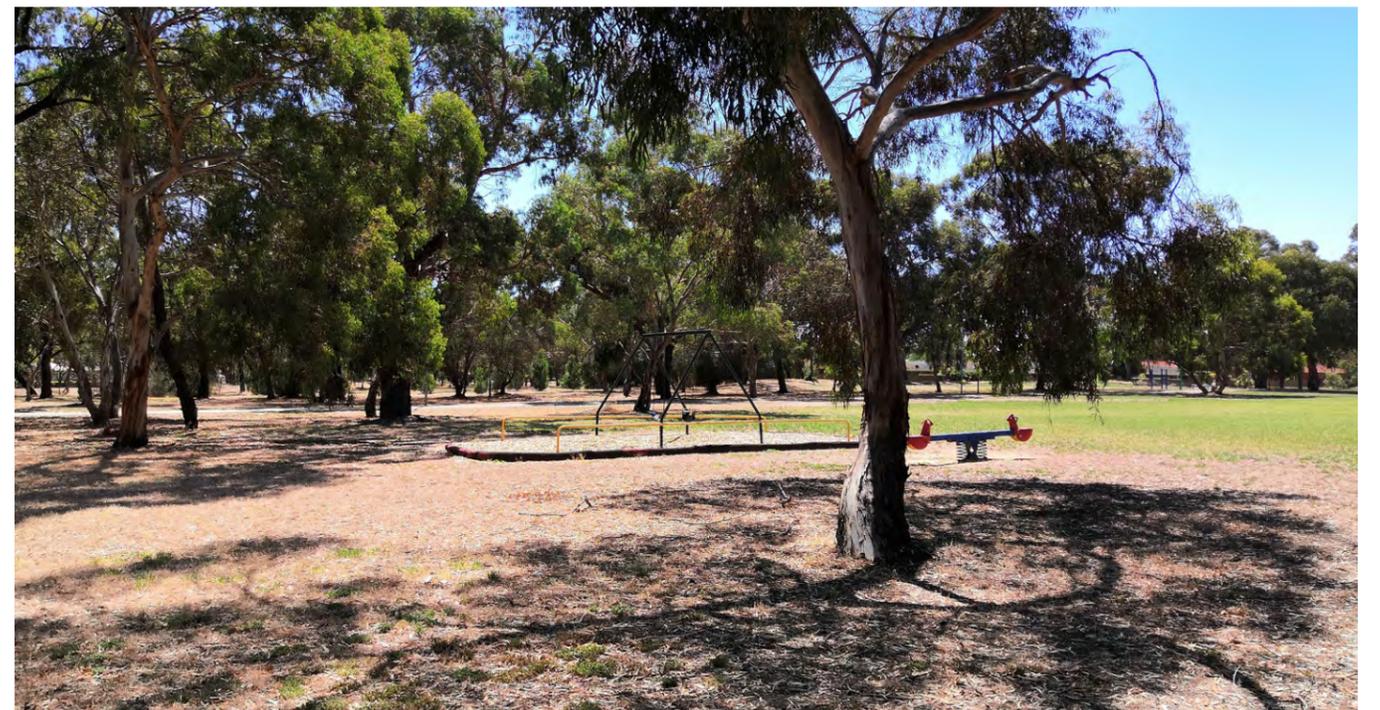

Richards Drive Reserve

Overall Plan

Morphett Vale



LEGEND


- 01 New footpath connection to shared used path
- 02 New playground
- 03 New fitness stations
- 04 New seat
- 05 Existing Irrigated lawn area to be retained

KEY

- | | | | | | | | | |
|----------------|--------------------|--------------------|----------------|--------------|-----------------|-----------------|--------------------------|-----------------|
| | | | | | | | | |
| Existing Trees | New Tree Deciduous | New Tree Evergreen | Irrigated Turf | New Planting | Gravel Pavement | Rubber Softfall | Recycled Nature Play Log | Boulders / Rock |

SCALE


1:1000 @ A3

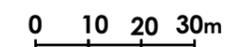

Richards Drive Reserve

Concept Design

Morphett Vale

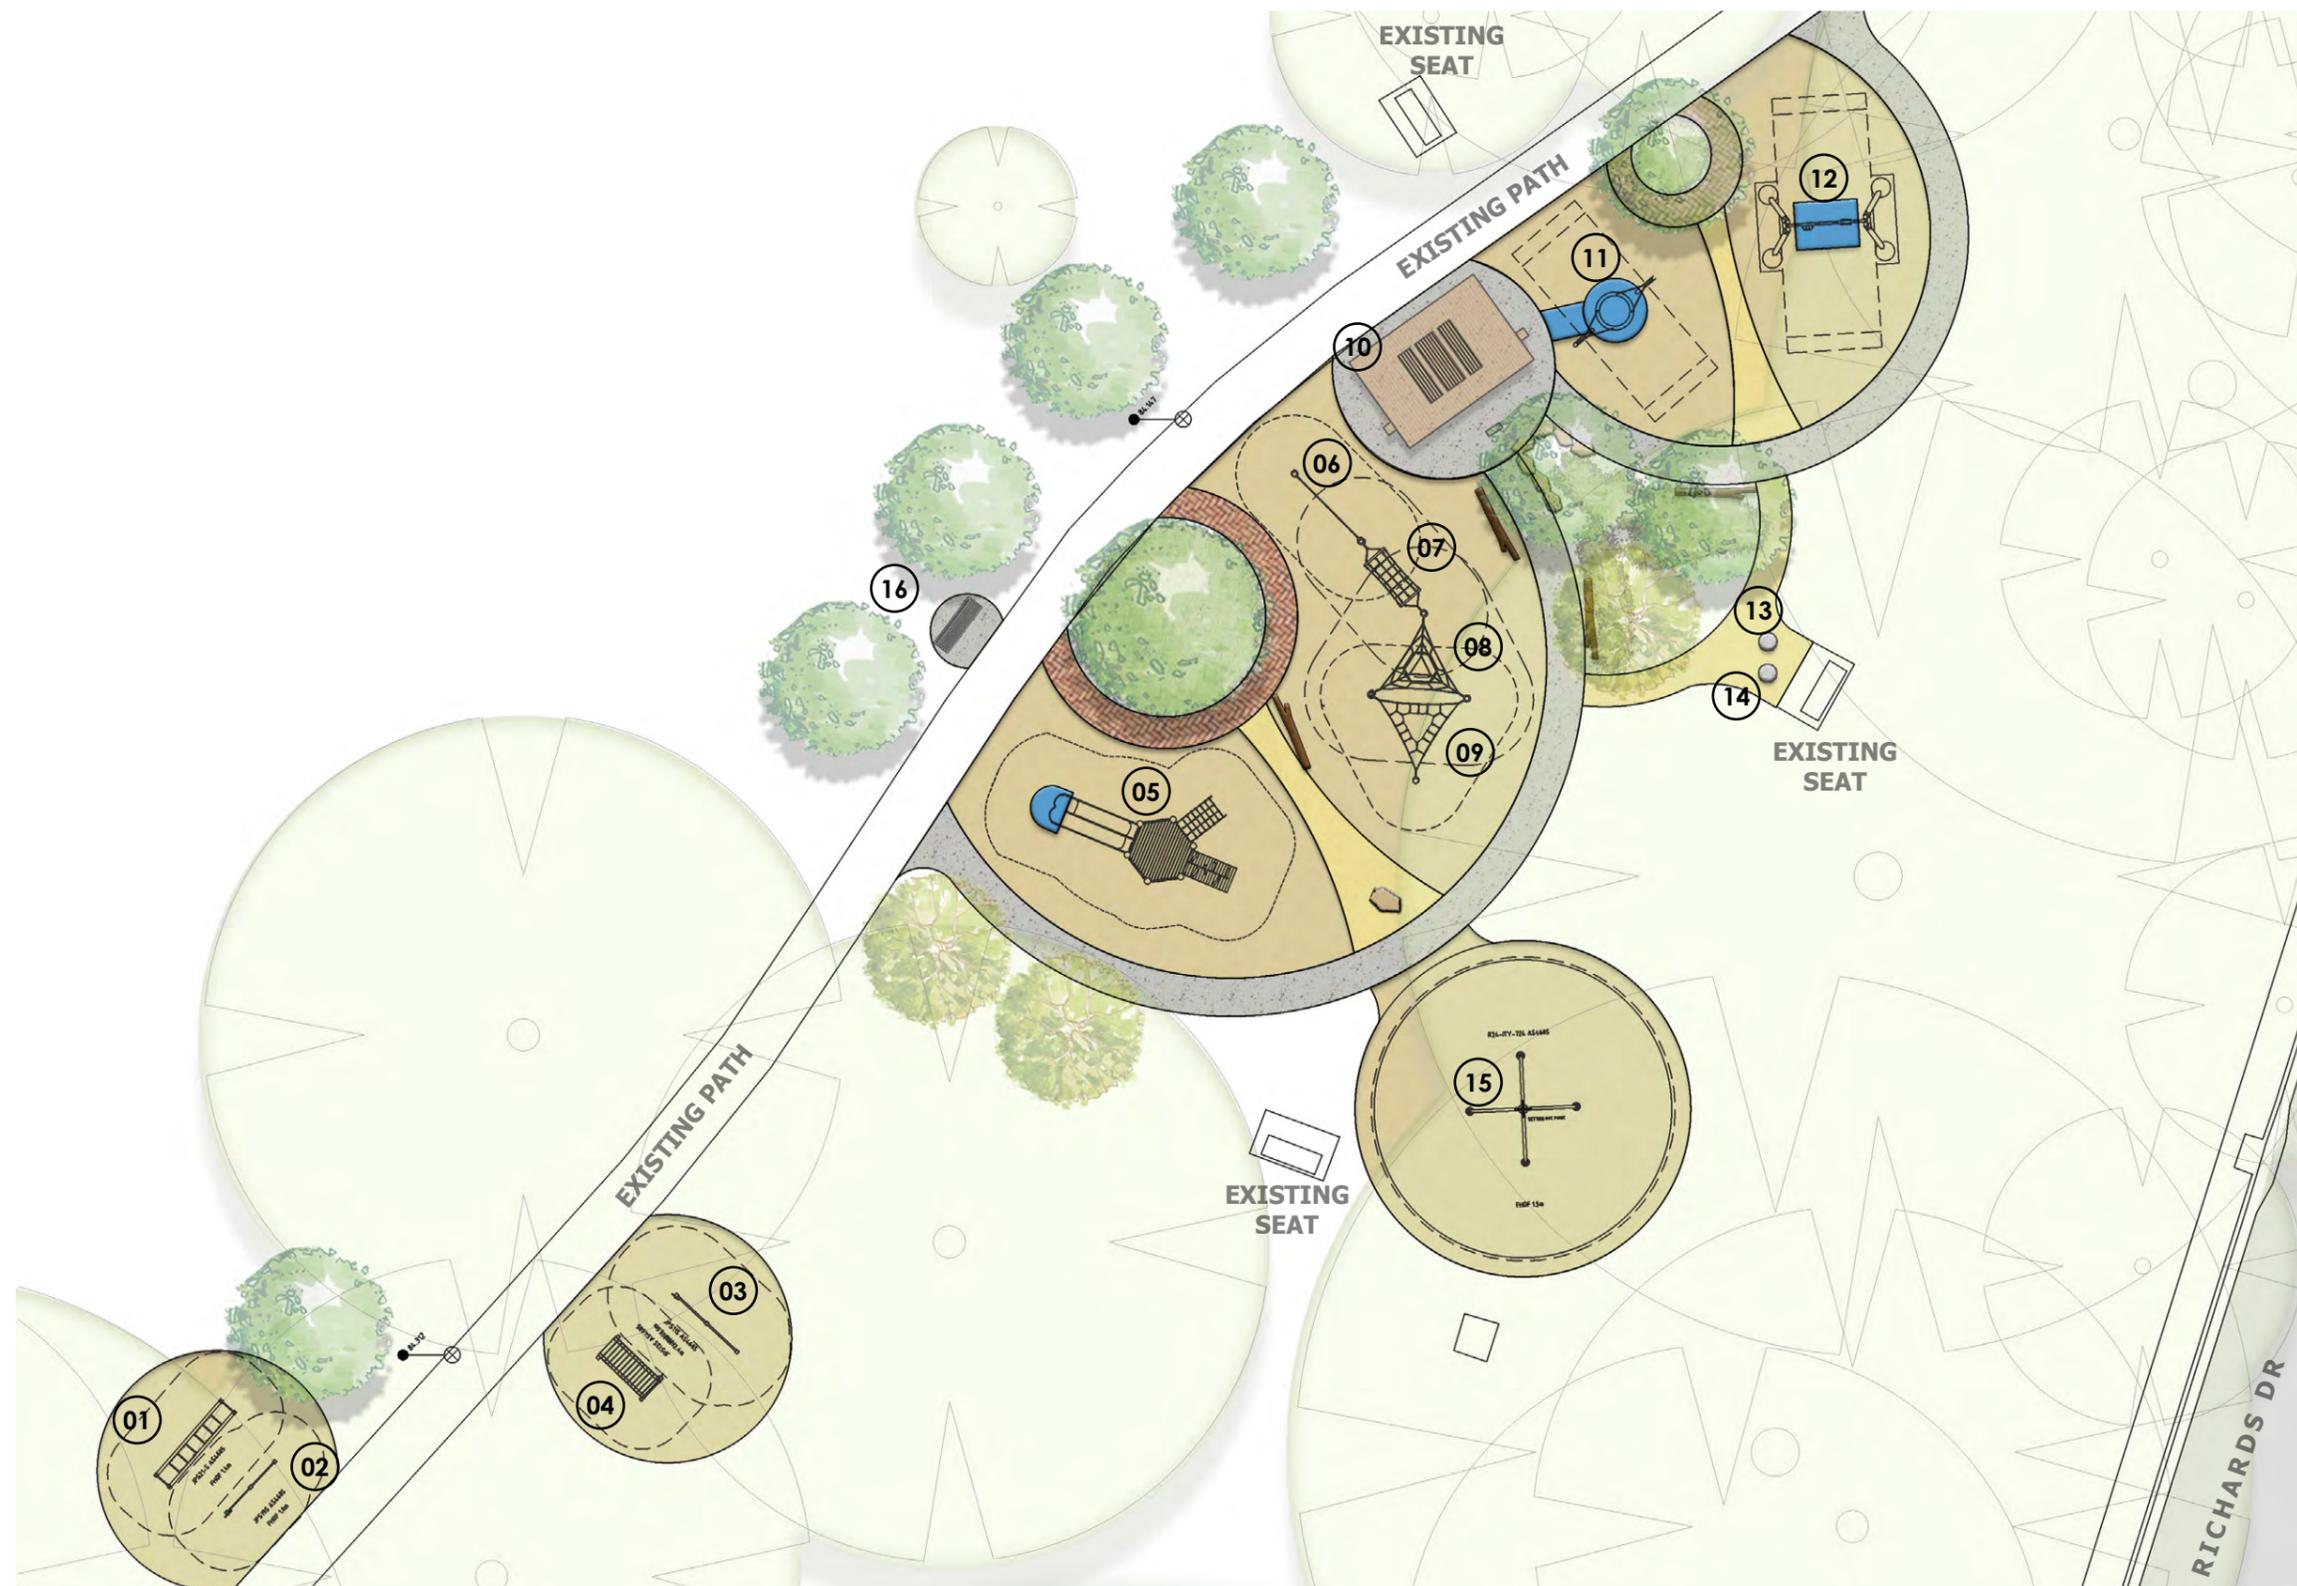

LEGEND


- 01 Fitness equipment - monkey bar
- 02 Fitness equipment - double wall bar
- 03 Fitness equipment - horizontal bar
- 04 Fitness equipment - abs bench
- 05 Fort Wattle tower
- 06 Wiggly Walk
- 07 Vortex
- 08 Tricell
- 09 Tri Tramp
- 10 4 x 6m Shelter with Picnic Setting & Drinking Fountain
- 11 Basket swing
- 12 Double swing
- 13 Bable drum
- 14 Congas
- 15 Harrican Swing
- 16 Gemtree Seat

KEY

- Existing Trees
- New Tree Deciduous
- New Tree Evergreen
- New Planting
- Gravel Pavement
- Rubber Soffall
- Recycled Nature Play Log
- Boulders / Rock

SCALE

1:200 @ A3

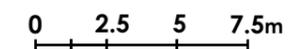

Richards Drive Reserve

Proposed Products - Fitness Station

Morphett Vale



01 Monkey Bar
Proludic



02 Double Wall Bar
Proludic



03 Horizontal Bar
Proludic



04 Abs Bench
Proludic


Proposed Products - Play Equipment



05 Fort Wattle
Moduplay



06 Wiggle Walk
Kaebel Leisure

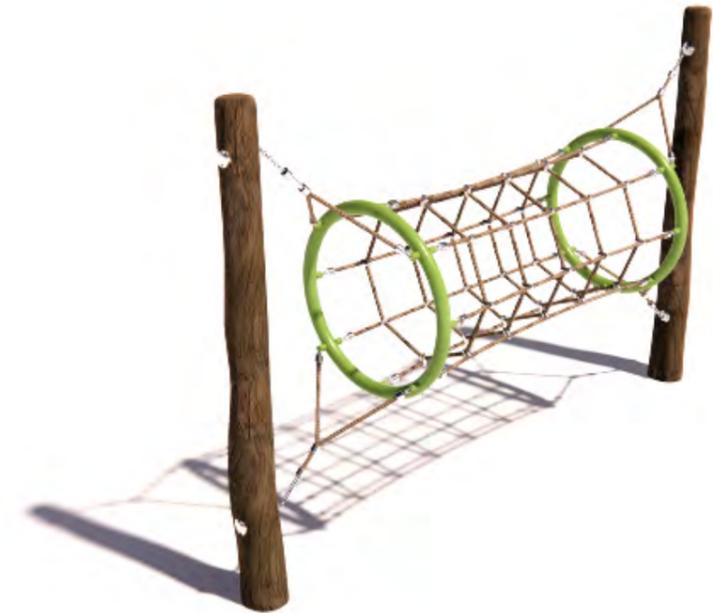

07 Vortex
Kaebel Leisure



08 Tricell
Kaebel Leisure



09 Tri Tramp
Kaebel Leisure

Richards Drive Reserve

Morphett Vale

Proposed Products - Play Equipment



11 Basket swing
Imagination Play



12 Double swing
Moduplay



13 Babel Drum
Percussion Play



14 Congas
Percussion Play



15 Harrican Swing
Proludic

Richards Drive Reserve

Proposed Products - Furniture

Morphett Vale



10 Fulcrum Shelter
Spark Furniture



10 Gemtree Table Set (DDA Compliant Version)
Spark Furniture



10 Drinking Fountain
Urban Fountains & Furniture



16 Gemtree Seat
Spark Furniture