

Callander Avenue Park Upgrade

Site Location

Old Reynella



Callander Avenue Park Upgrade

Existing Conditions

Old Reynella



Callander Avenue Park Upgrade

Overall Plan

Old Reynella



LEGEND

(A) Existing Footpath

(B) Existing Toilet

(C) New Path

(D) New Furniture

(E) Native Planting/
Habitat Tree and Log

(F) Playspace

(G) Kick About

KEY

Evergreen Tree

Deciduous Tree

Existing Stump

Existing Trees

Shrubs Planting

Recycled Logs

Gravel Path

Asphalt Path

Timber Sleepers

Bank Stepping Logs

CITY OF ONKAPARINGA

SCALE


1:600 @ A3

0 3 6 12 18m

3

Callander Avenue Park Upgrade Concept Design


Old Reynella

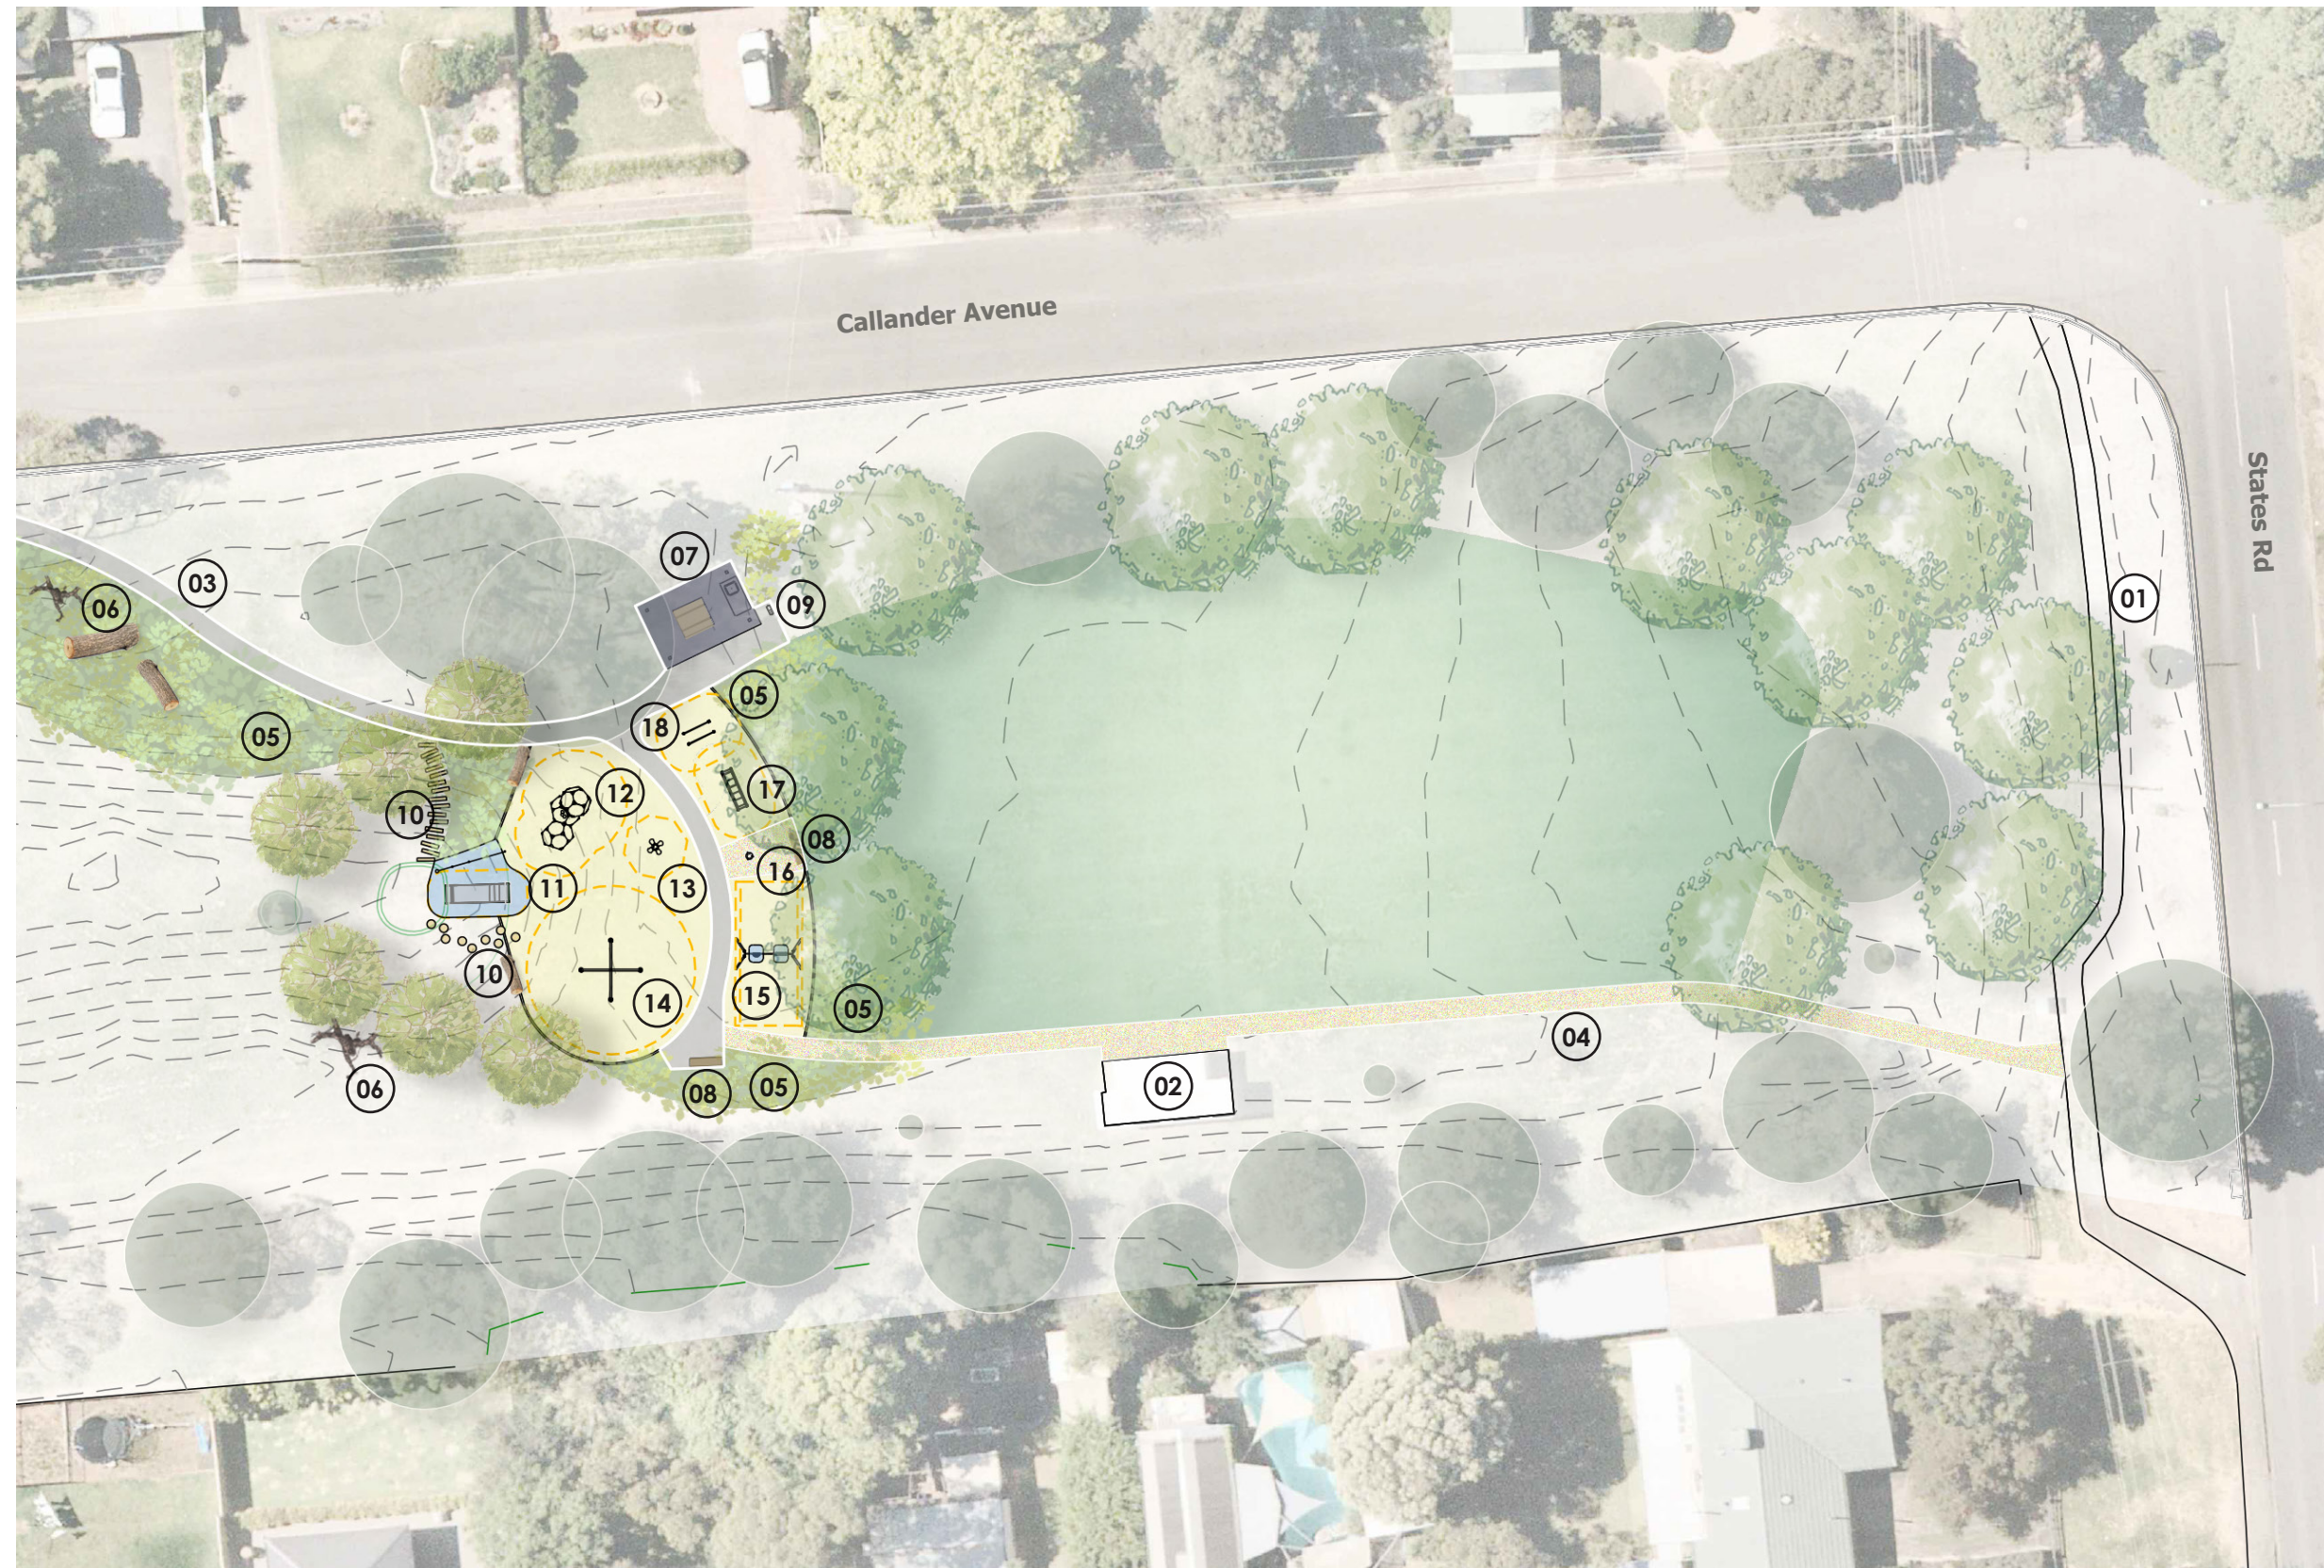

LEGEND

- 01 Existing Footpath
- 02 Mural on Existing Toilet
- 03 Asphalt Path
- 04 Gravel Path
- 05 Native Planting
- 06 Habitat Tree / Logs
- 07 Shelter/BBQ/Picnic Table
- 08 Seat / Bench
- 09 Drinking Fountain
- 10 Bank Stepping Logs/ Timber Sleepers
- 11 Playspace- Mound Slide & Climbing Rope
- 12 Play- Bouldering
- 13 Play- Springer
- 14 Play- Hurricane Swing
- 15 Play- Double Swing
- 16 Babel Drum
- 17 Monkey Bars
- 18 Parallel Bars

KEY

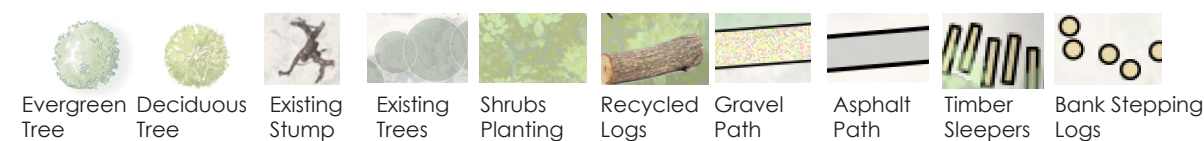

SCALE
1:400 @ A3


0 2 4 8 12m



Callander Avenue Park Upgrade


Proposed Play elements *examples*

Old Reynella

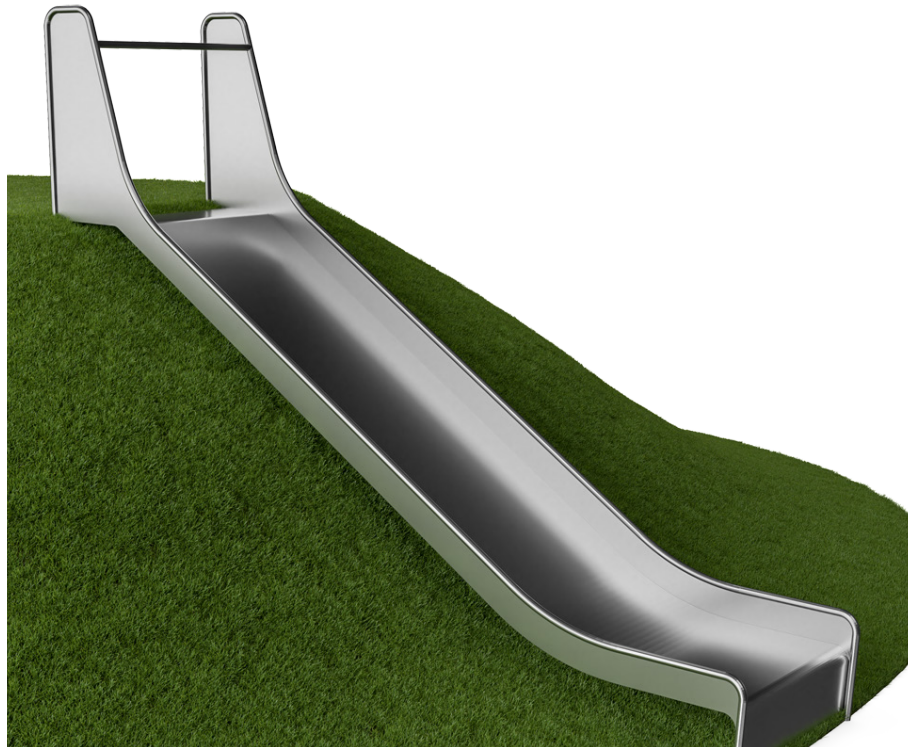

Embankment Slide, 1m width 2m height
Kompan or similar

11

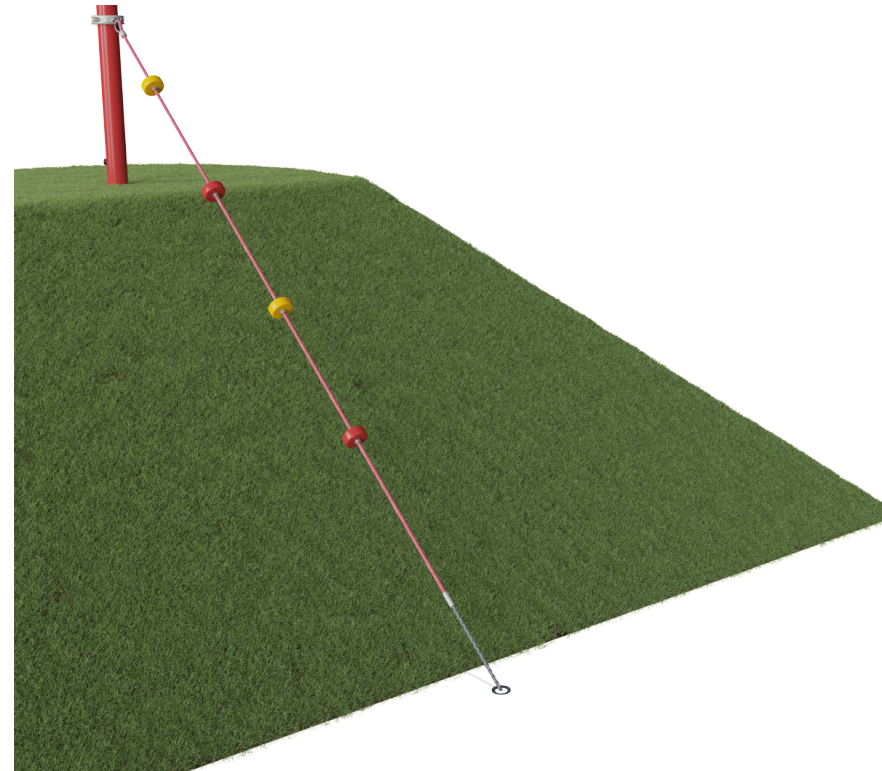

Hill Climber Rope with EPDM
Kompan or similar

11



Springers - Falling Star
Proludic or similar

13



Hurricane Swing
Proludic or similar

14



BLOQX 3
Kompon or similar

12



Community Swing Frame - Double
Adventure+ or similar

15

Callander Avenue Park Upgrade

Proposed Play elements *examples*

Old Reynella



Metal Parallel Bars
Proludic or similar

18



Metal Monkey Bars
Proludic or similar

17



Babel Drum (Small)
Percussion Play or similar

16



Bank Stepping Logs
Proludic or similar

10



Timber Sleepers
Kompon or similar

10

Callander Avenue Park Upgrade

Proposed Elements *examples*

Old Reynella



Shelter - Peninsula Series (6m x4m)
Landmark or similar

07



Retrofit Original BBQ Plate with New Bench and Cabinet
Greenplate or similar

07



Aquahub Drinking Fountain, Bubbler and Pet Panel
Landmark or similar

09



Civic Picnic Setting
Landmark or similar

07



Civic Bench
Landmark or similar

08



Civic Seating
Landmark or similar

08

Callander Avenue Park Upgrade

Proposed Elements *examples*

Old Reynella



Habitat Tree

06



Habitat Creation and Signage - Bee Habitat

06



Habitat Tree Signage

06



Habitat Log

06



Habitat Education Signage

06



Habitat Log and Signage

06