



OUTLOOK DRIVE, Aberfoyle Park


Proposed Traffic Control

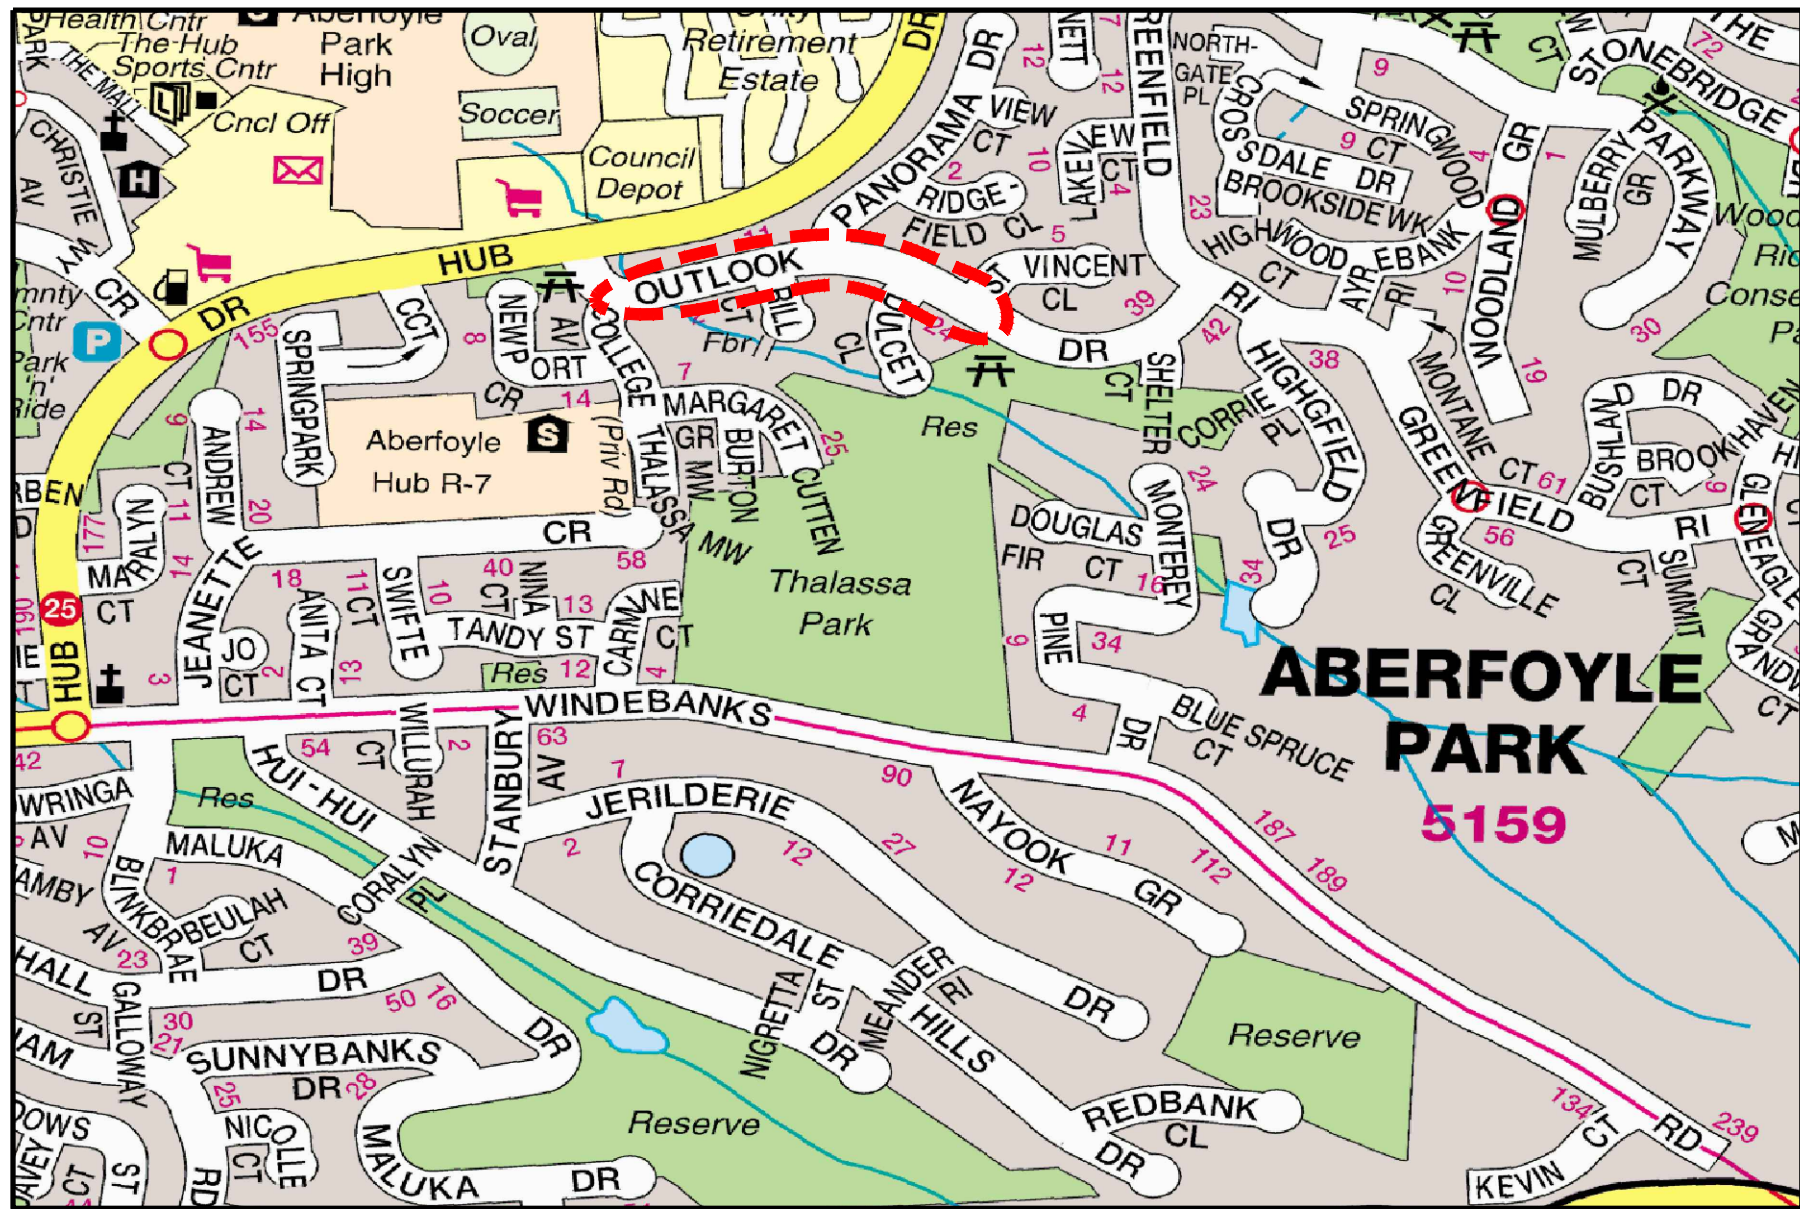


LOCATION PLAN
NOT TO SCALE

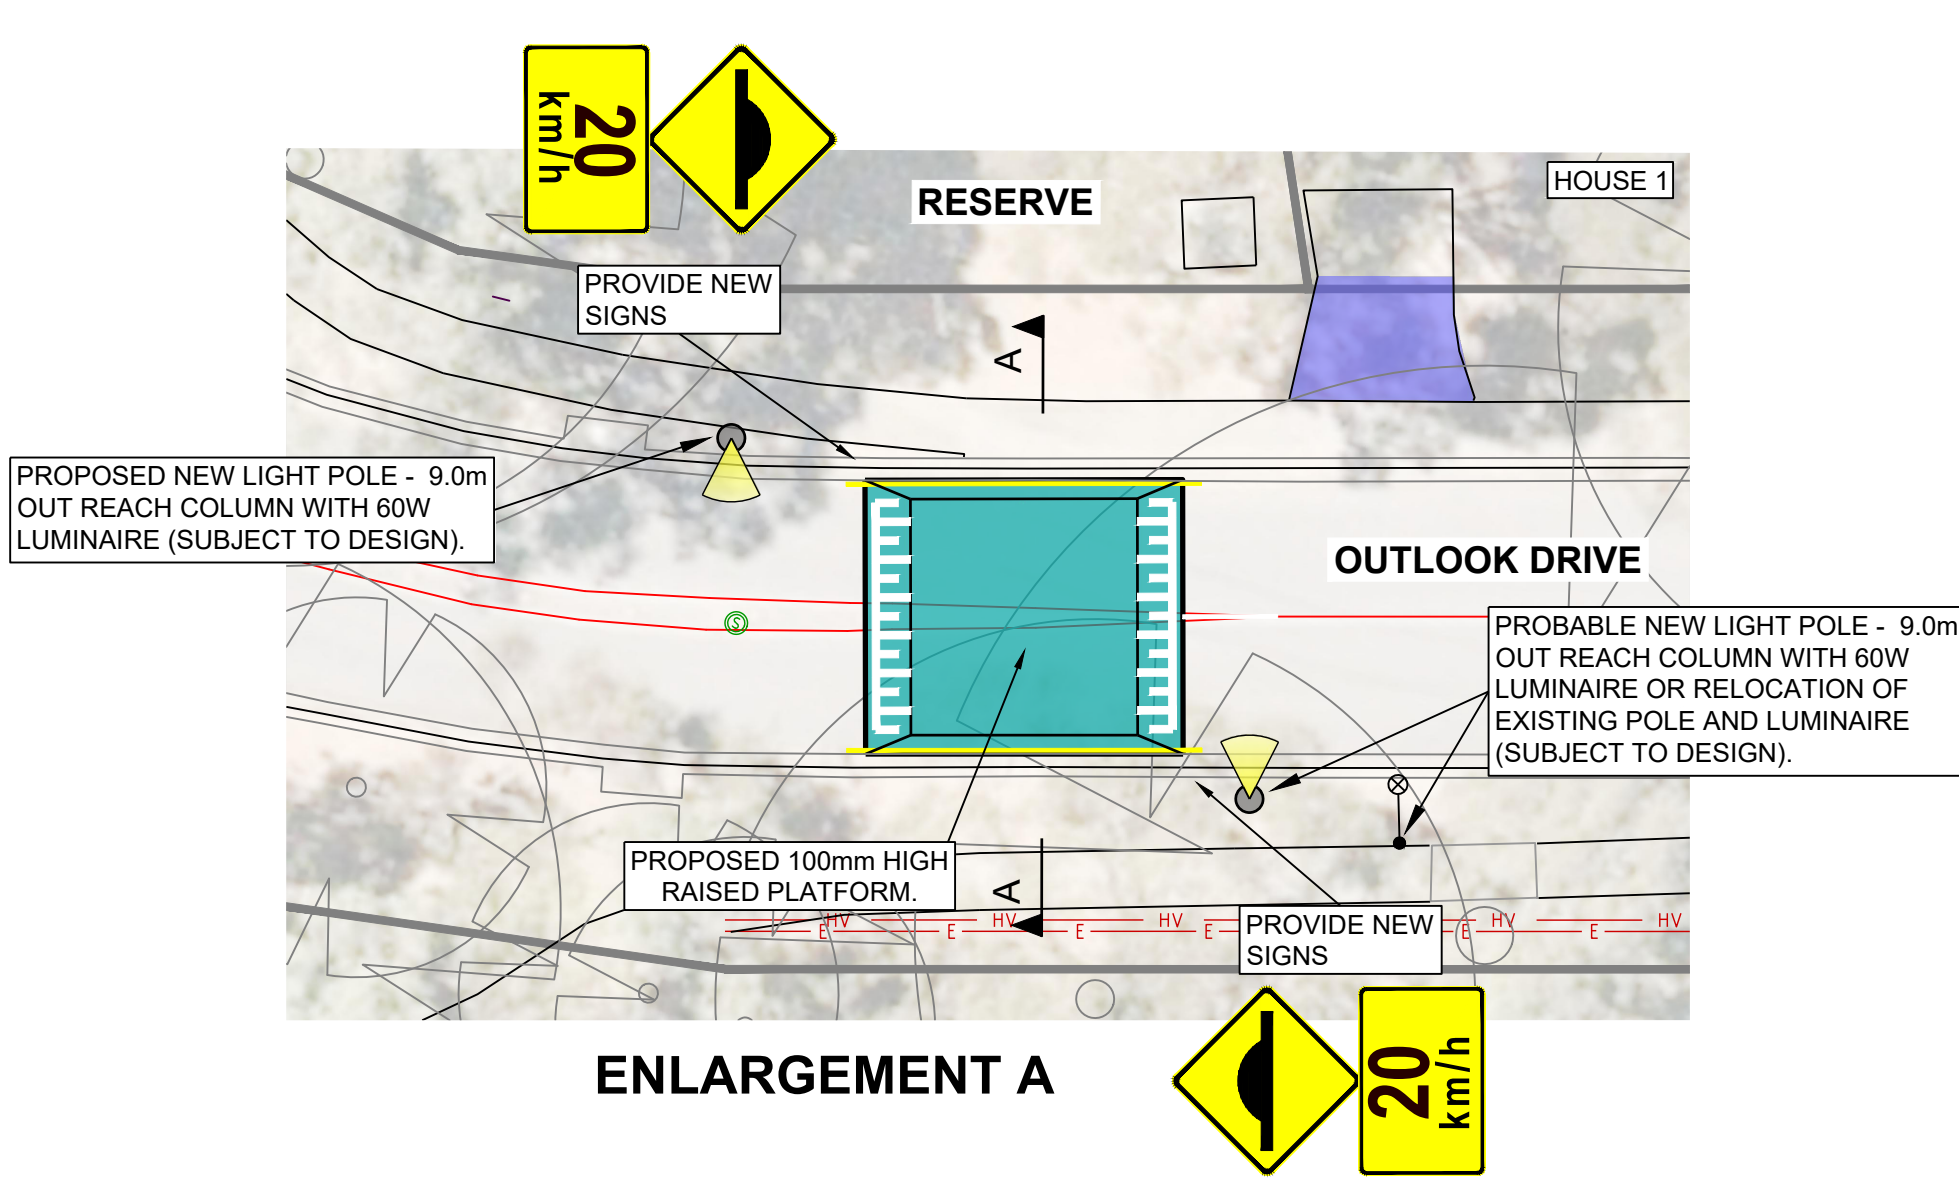


ENLARGEMENT A

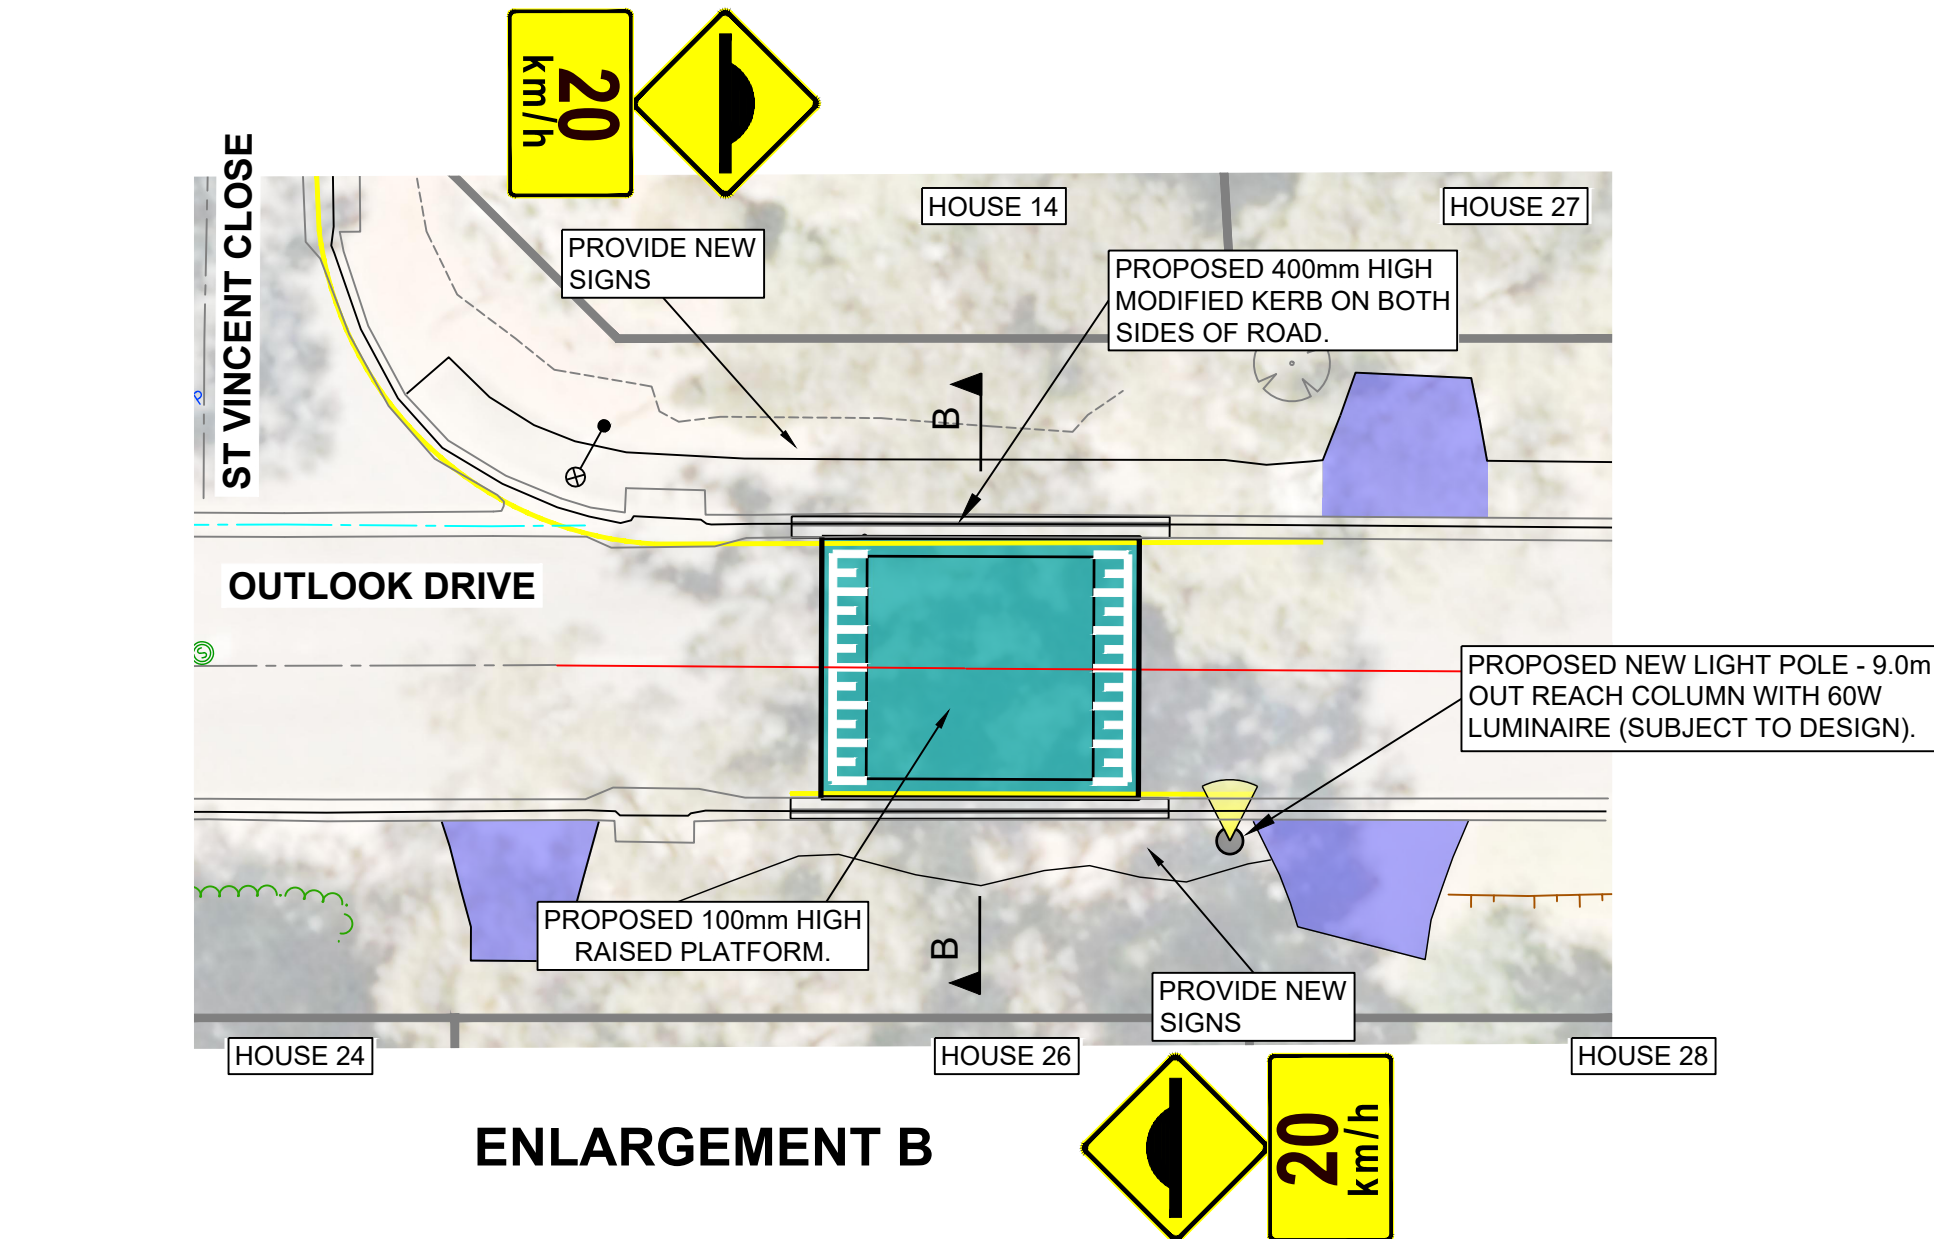

ENLARGEMENT B

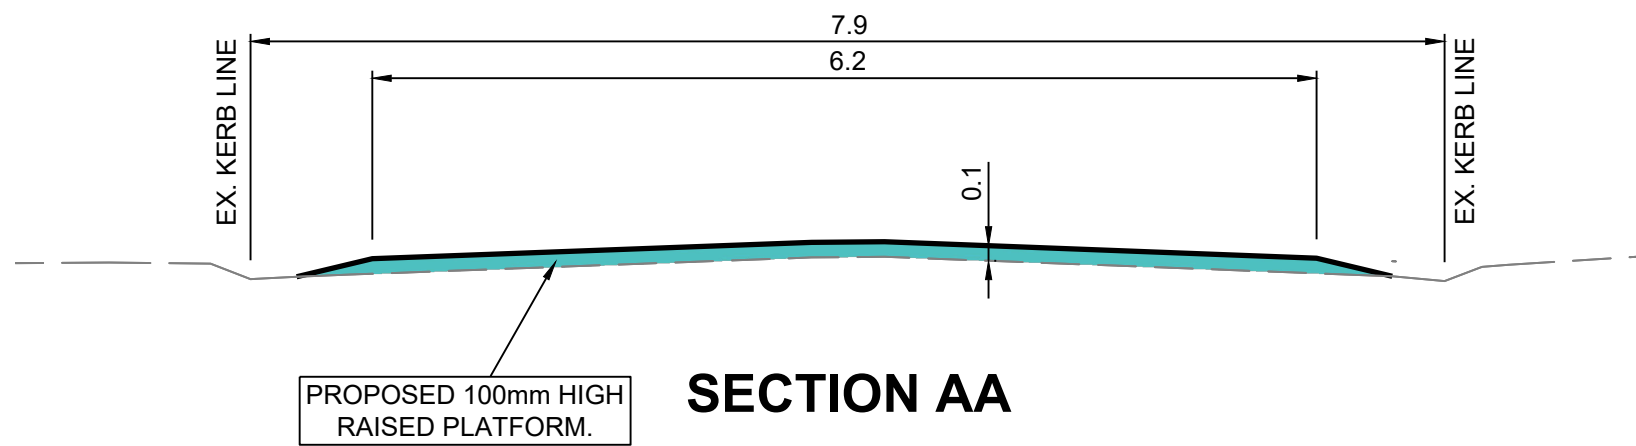

SECTION AA

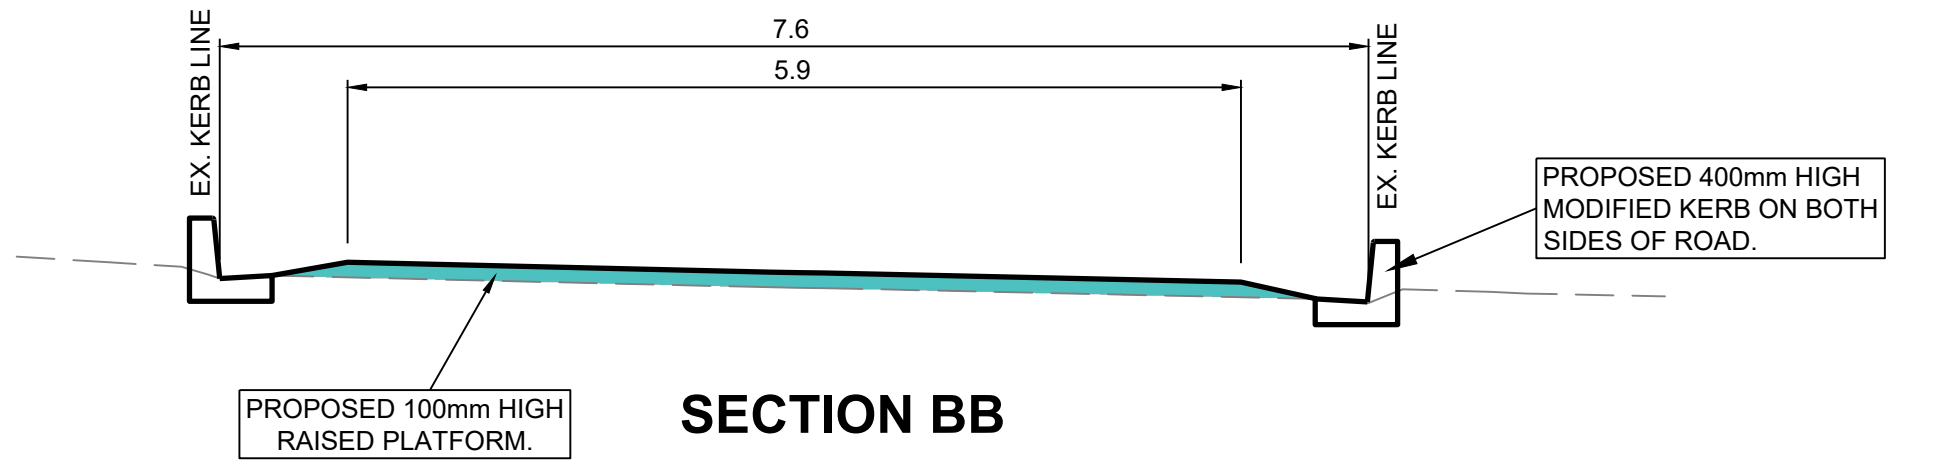

SECTION BB

- LEGEND**
- GENERAL**
- PROPOSED RAISED PLATFORM
 - EXISTING DRIVEWAY
 - EXTENT OF WORKS SHOWN THUS
 - EXISTING FENCE
 - EXISTING TREE TO REMAIN
 - EXISTING LIGHT & POLE
 - PROPOSED LIGHT & POLE

