
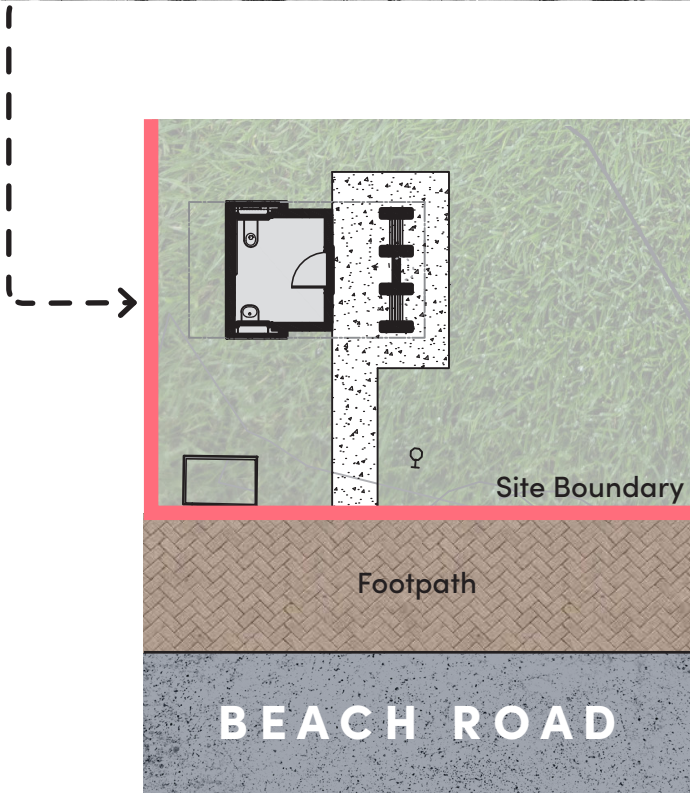
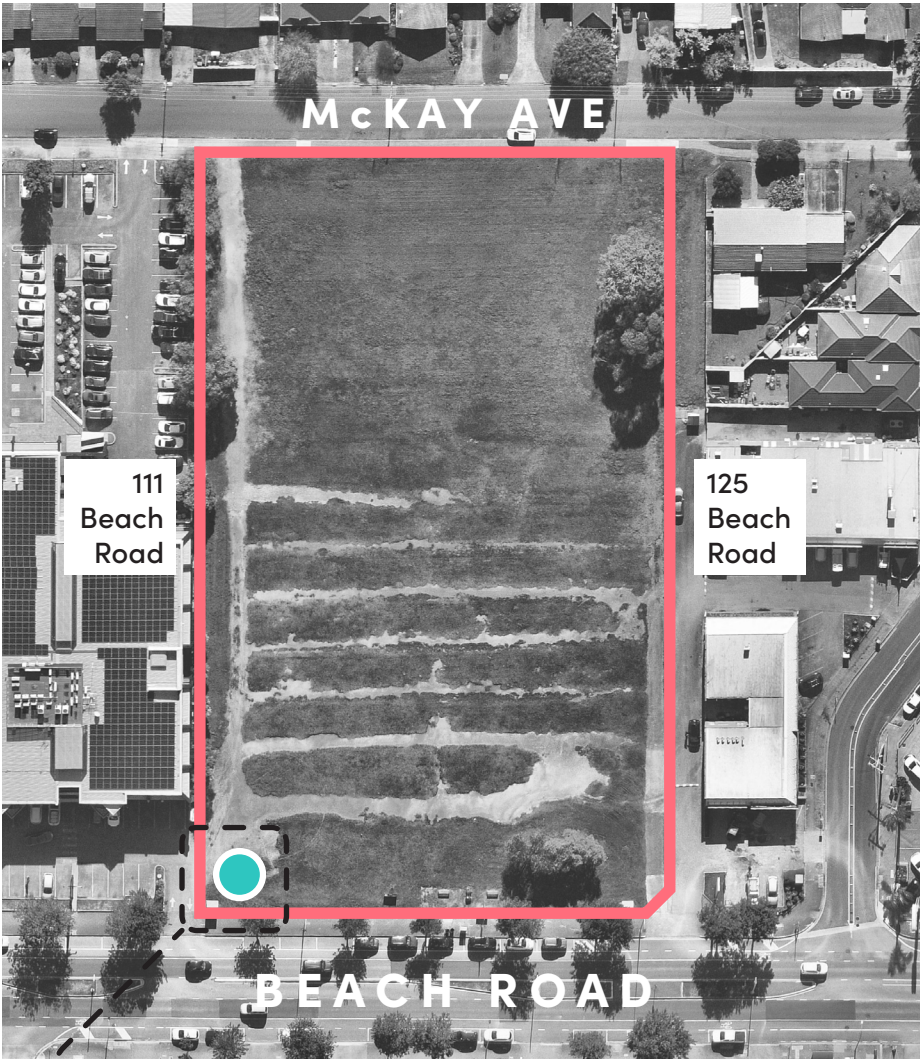


Location Plan


Proposed location

Site Boundary



Beach Road Toilet

Floor Plan

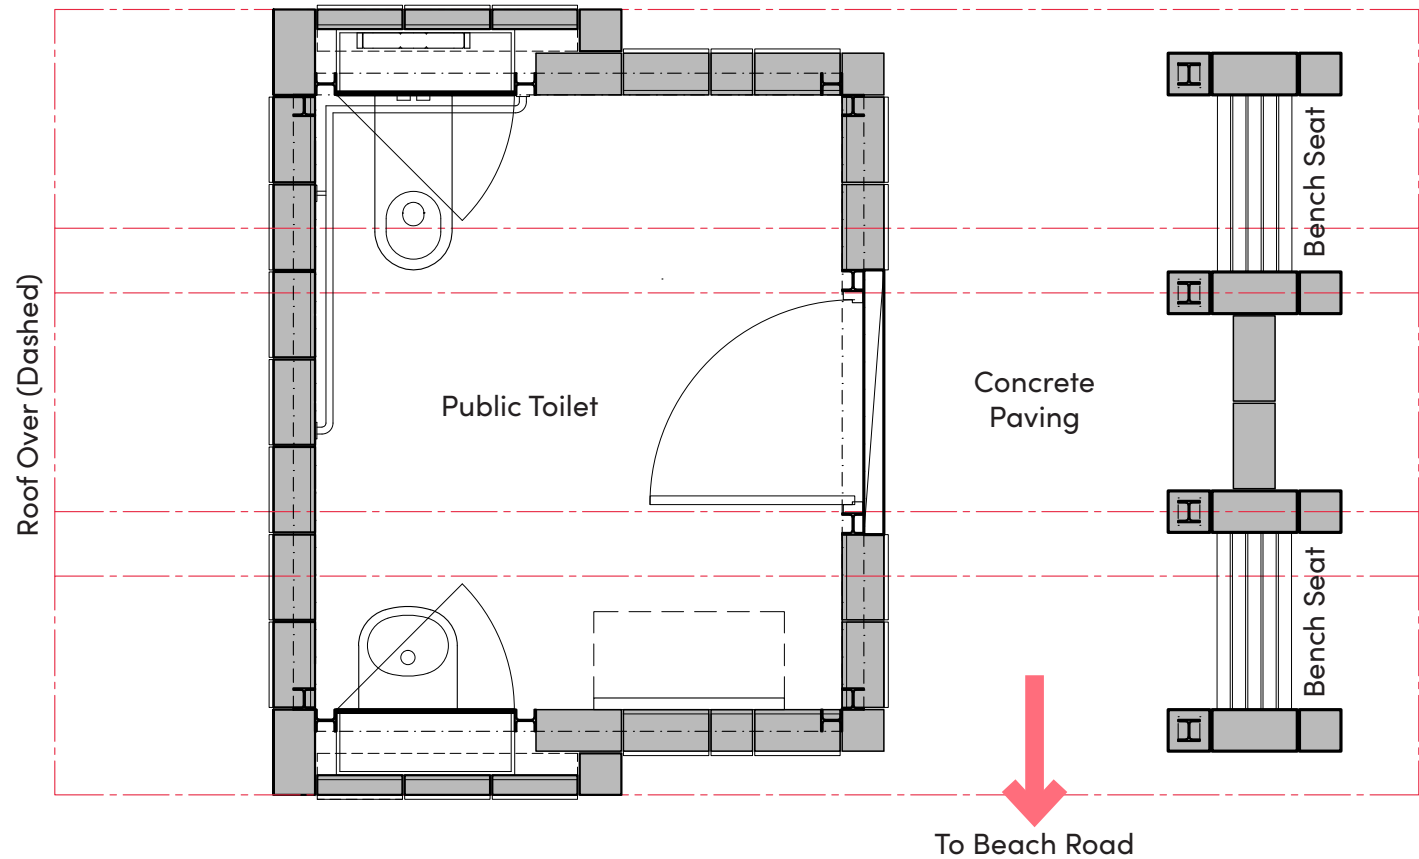

Elevation

