

NOT TO SCALE

LEGEND

GENERAL

ASPHALT SHARED PATH

UNSEALED SHOULDER

MEDIAN ISLAND KERB & INFILL

EXTENT OF WORKS SHOWN THUS

MATCHLINE

MEDIAN KERB

EDGE OF BITUMEN

EDGE OF UNSEALED SHOULDER

150 UPRIGHT KERB & GUTTER INFALL TYPE

PEDESTRIAN FENCE

DENOTES

KERB RAMP

EXISTING FENCE

CONCRETE EDGE

PEG BOUNDARY


UNBROKEN PAINTED LINE

CONTINUITY LINE

BARRIER LINE ONE DIRECTION



DENOTES EXISTING TREE TO REMAIN

DENOTES EXISTING TREE TO BE REMOVED

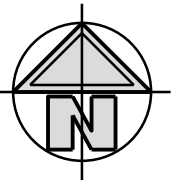

LOCATION PLAN

NOT TO SCALE


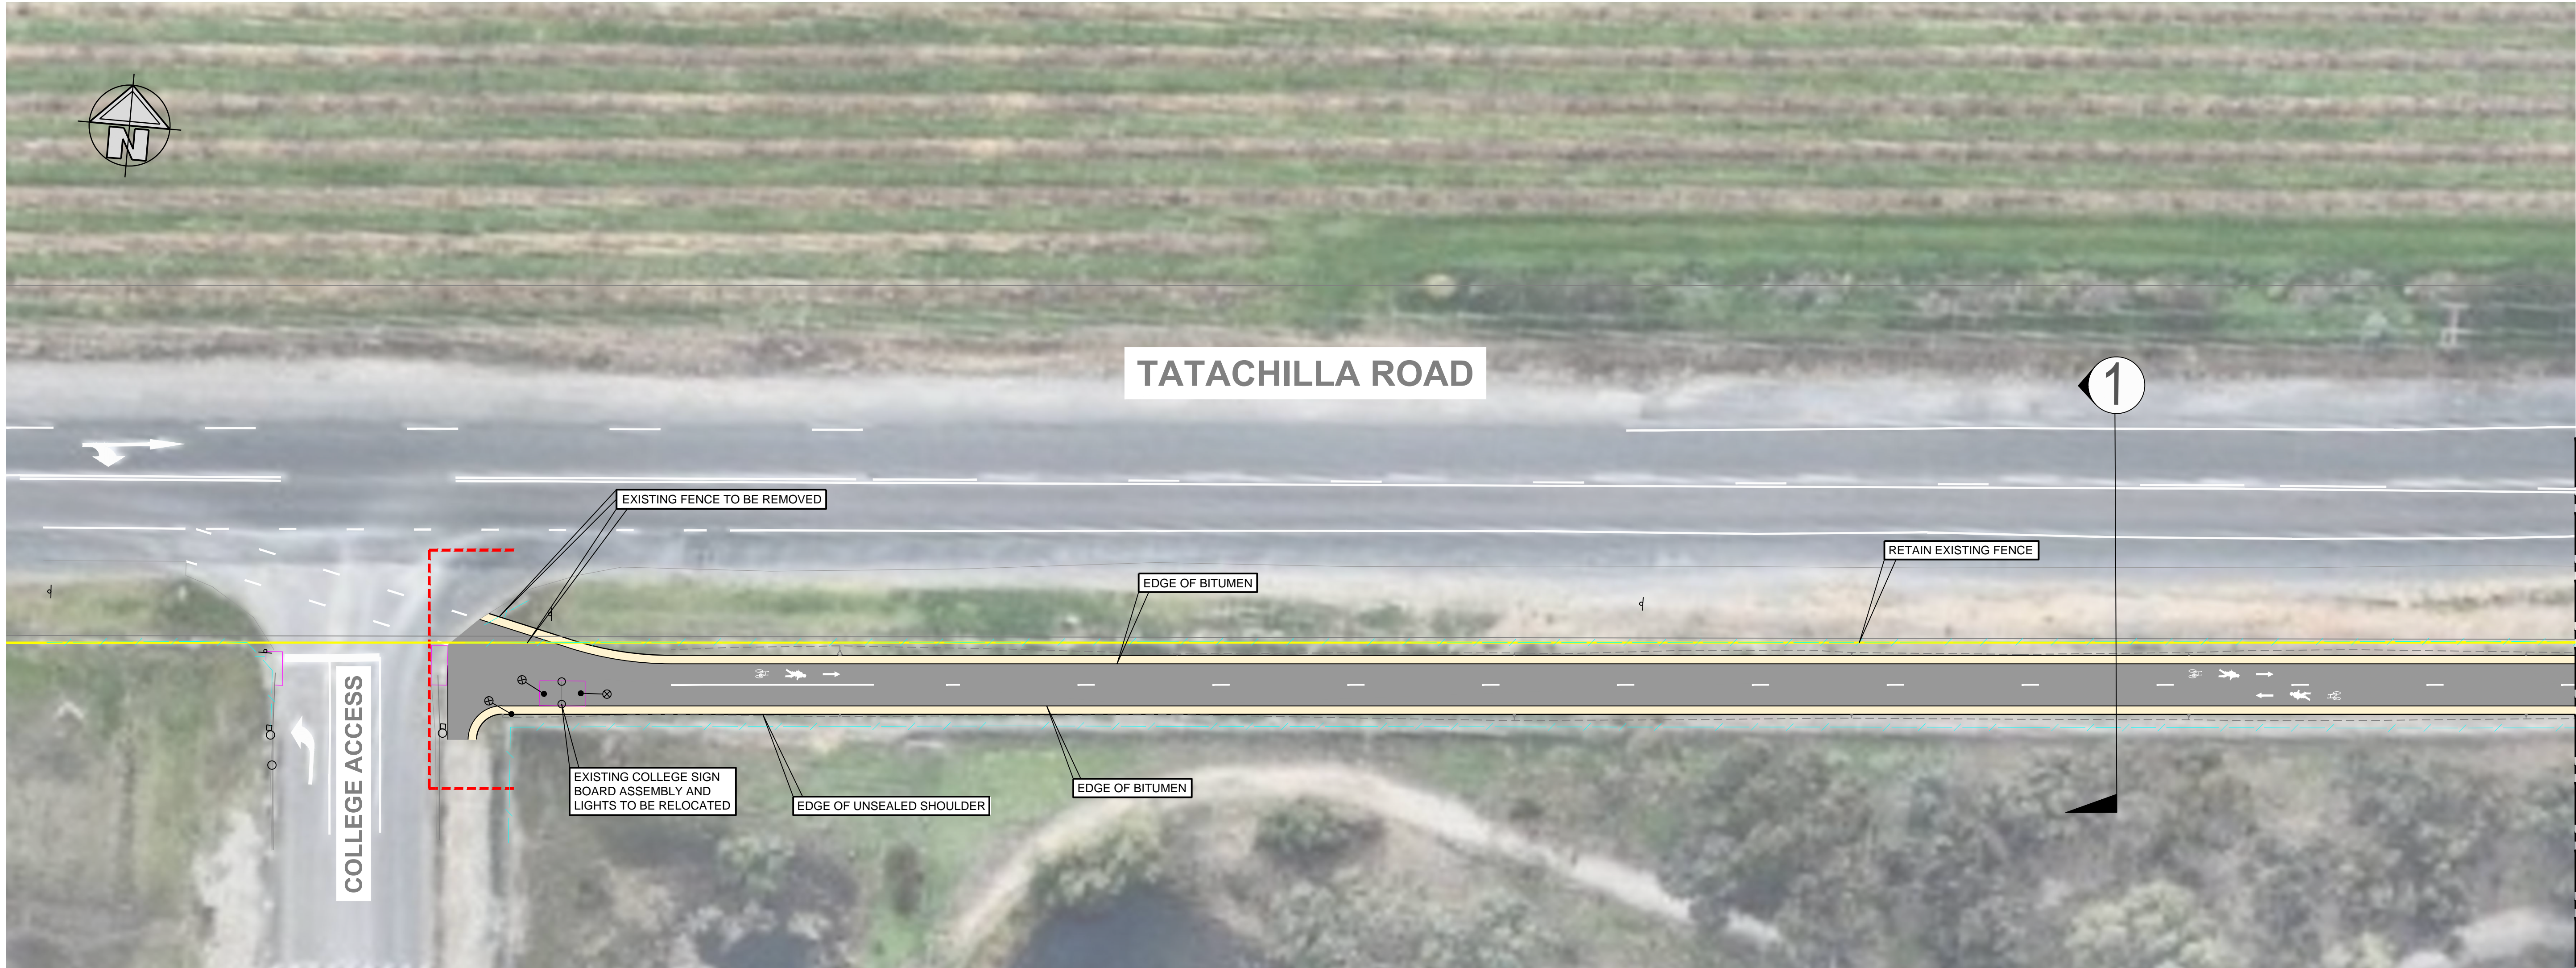
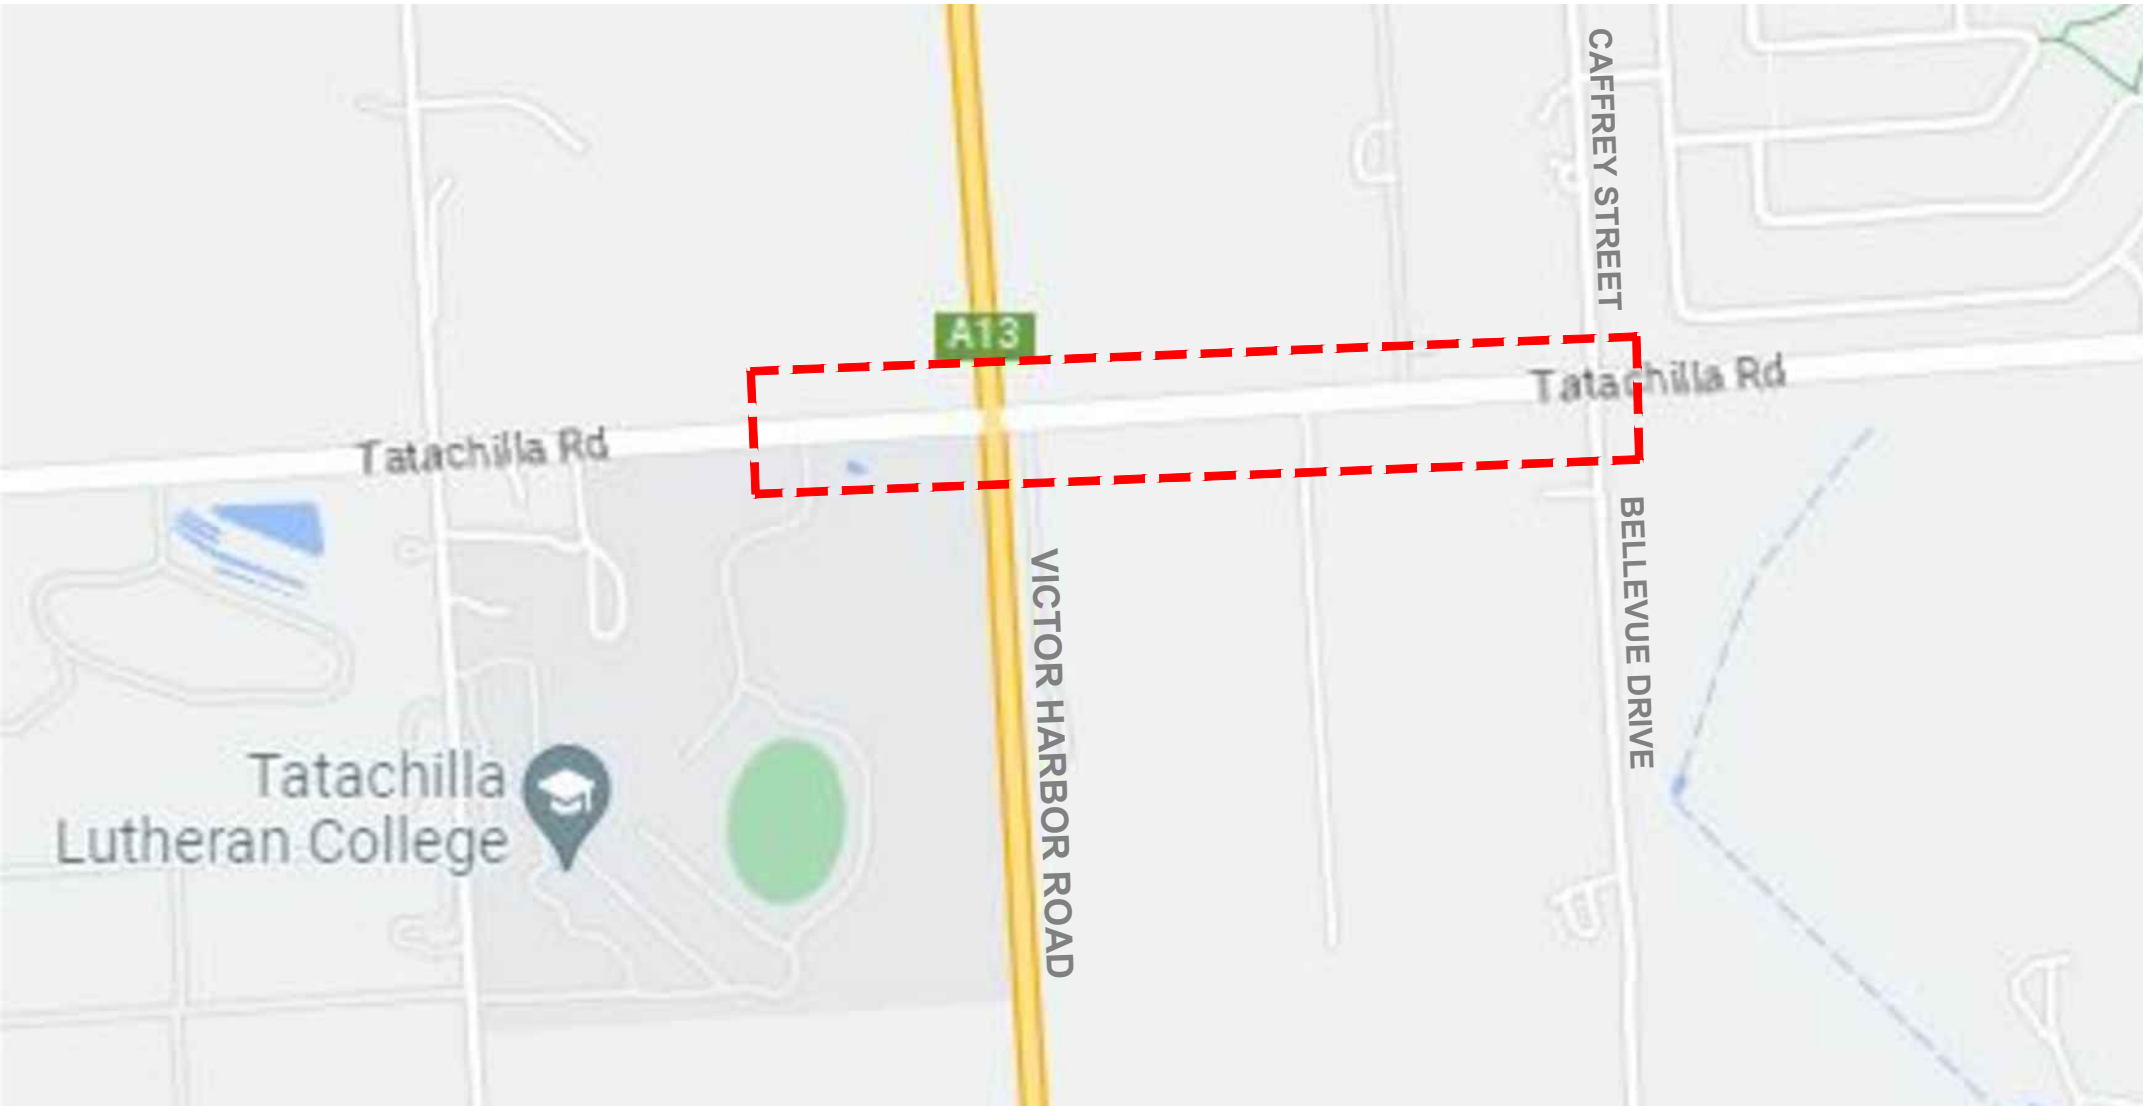


PROPOSED SHARED USE PATH - CONCEPT

TATACHILLA ROAD - TATACHILLA LUTHERAN COLLEGE TO CAFFREY STREET

McLAREN VALE



NOT TO SCALE

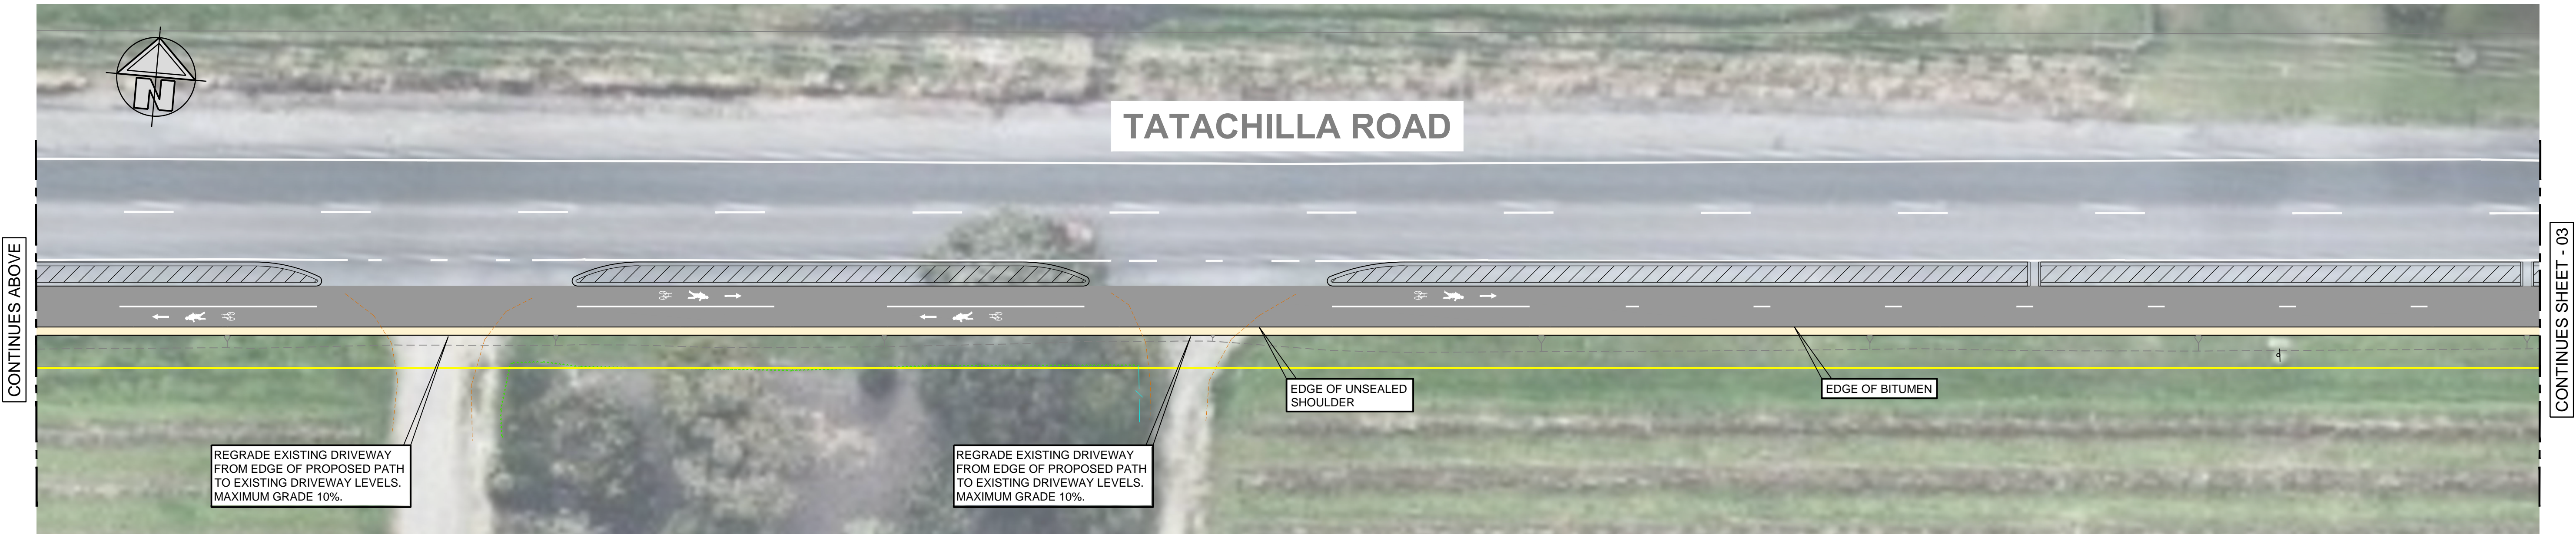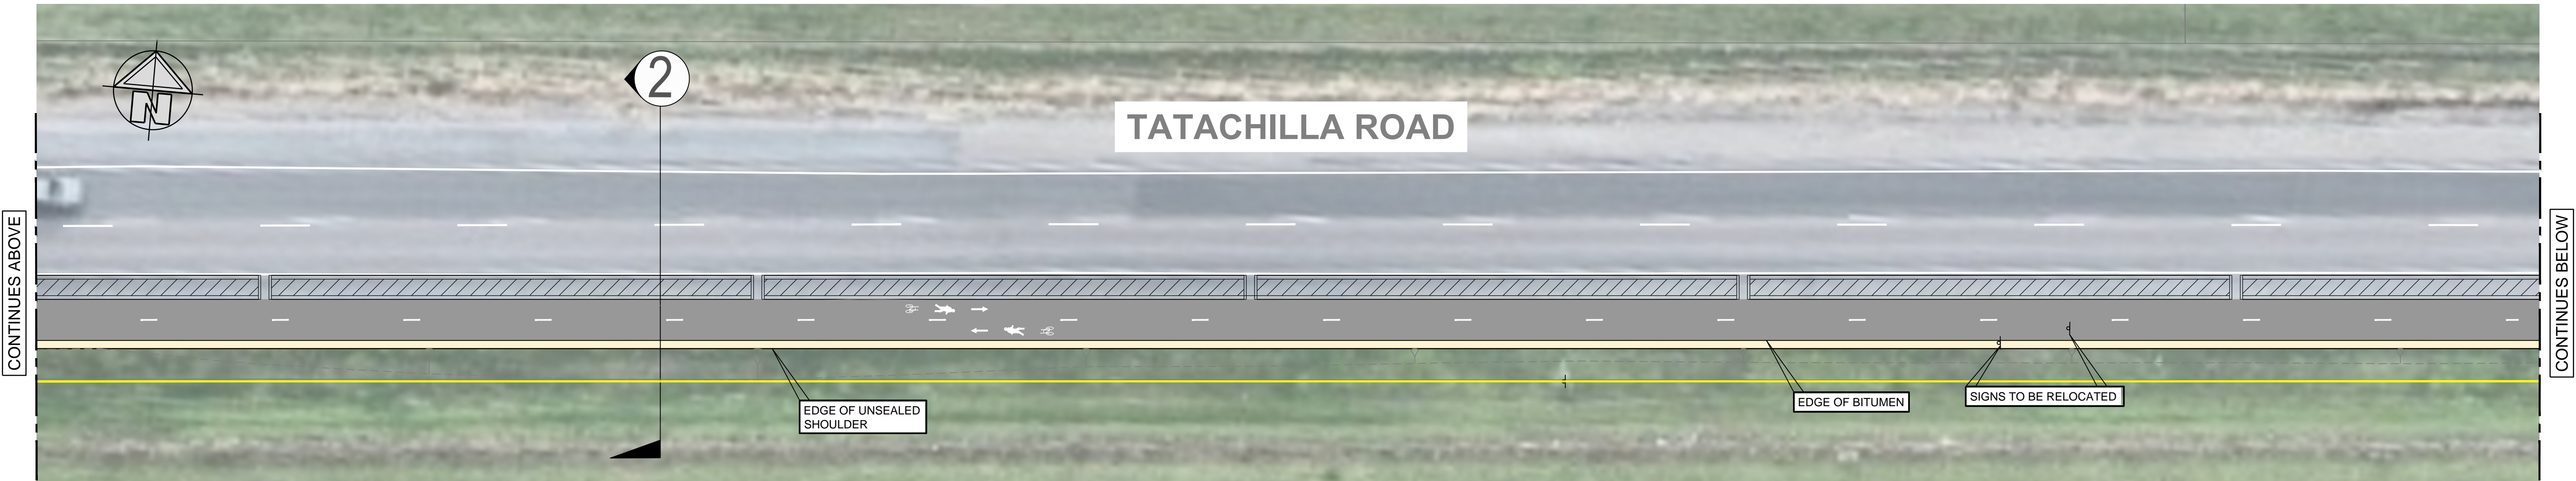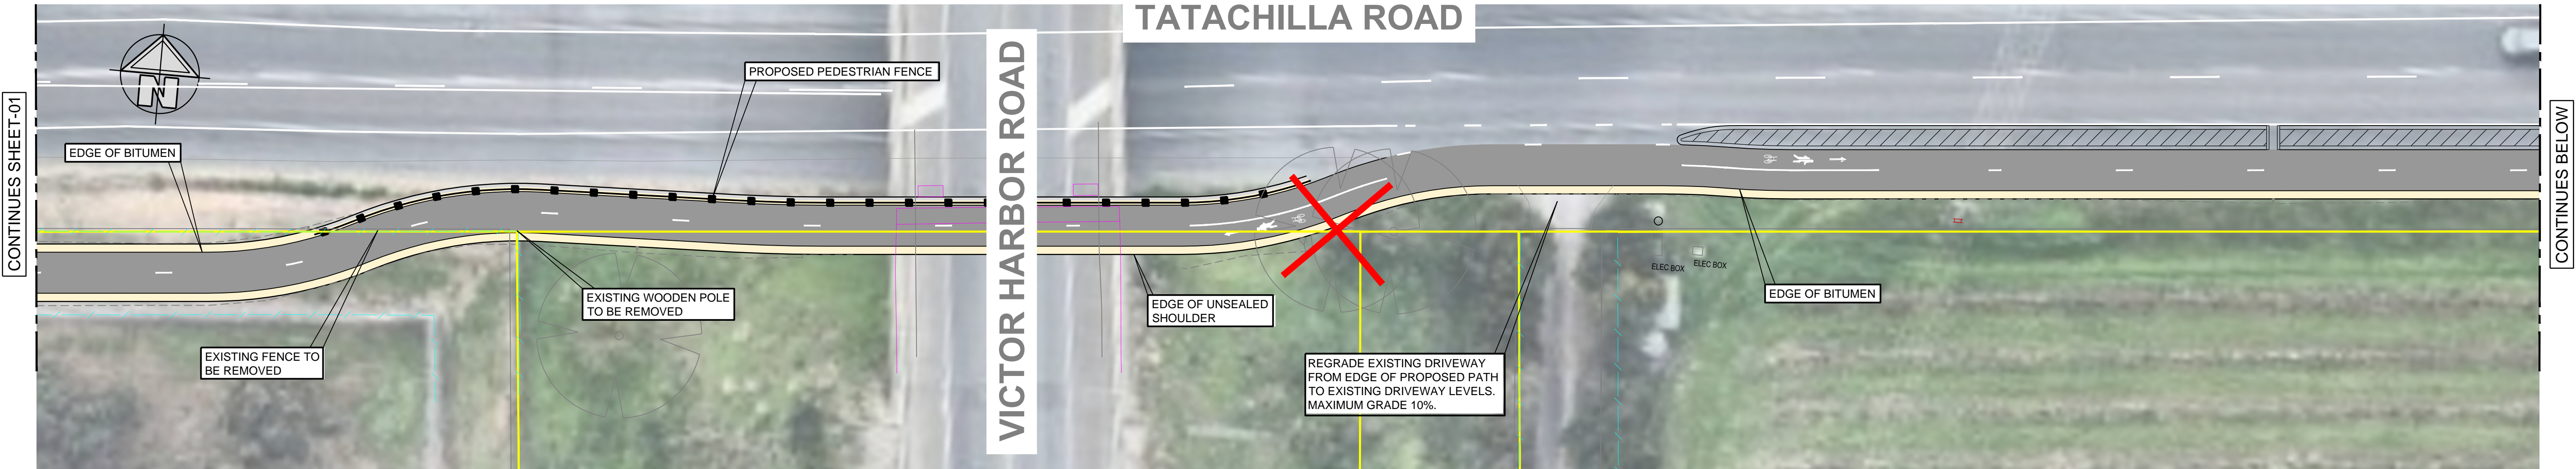

PROPOSED SHARED USE PATH - CONCEPT


TATACHILLA ROAD - TATACHILLA LUTHERAN COLLEGE TO CAFFREY STREET
McLAREN VALE

NOT TO SCALE

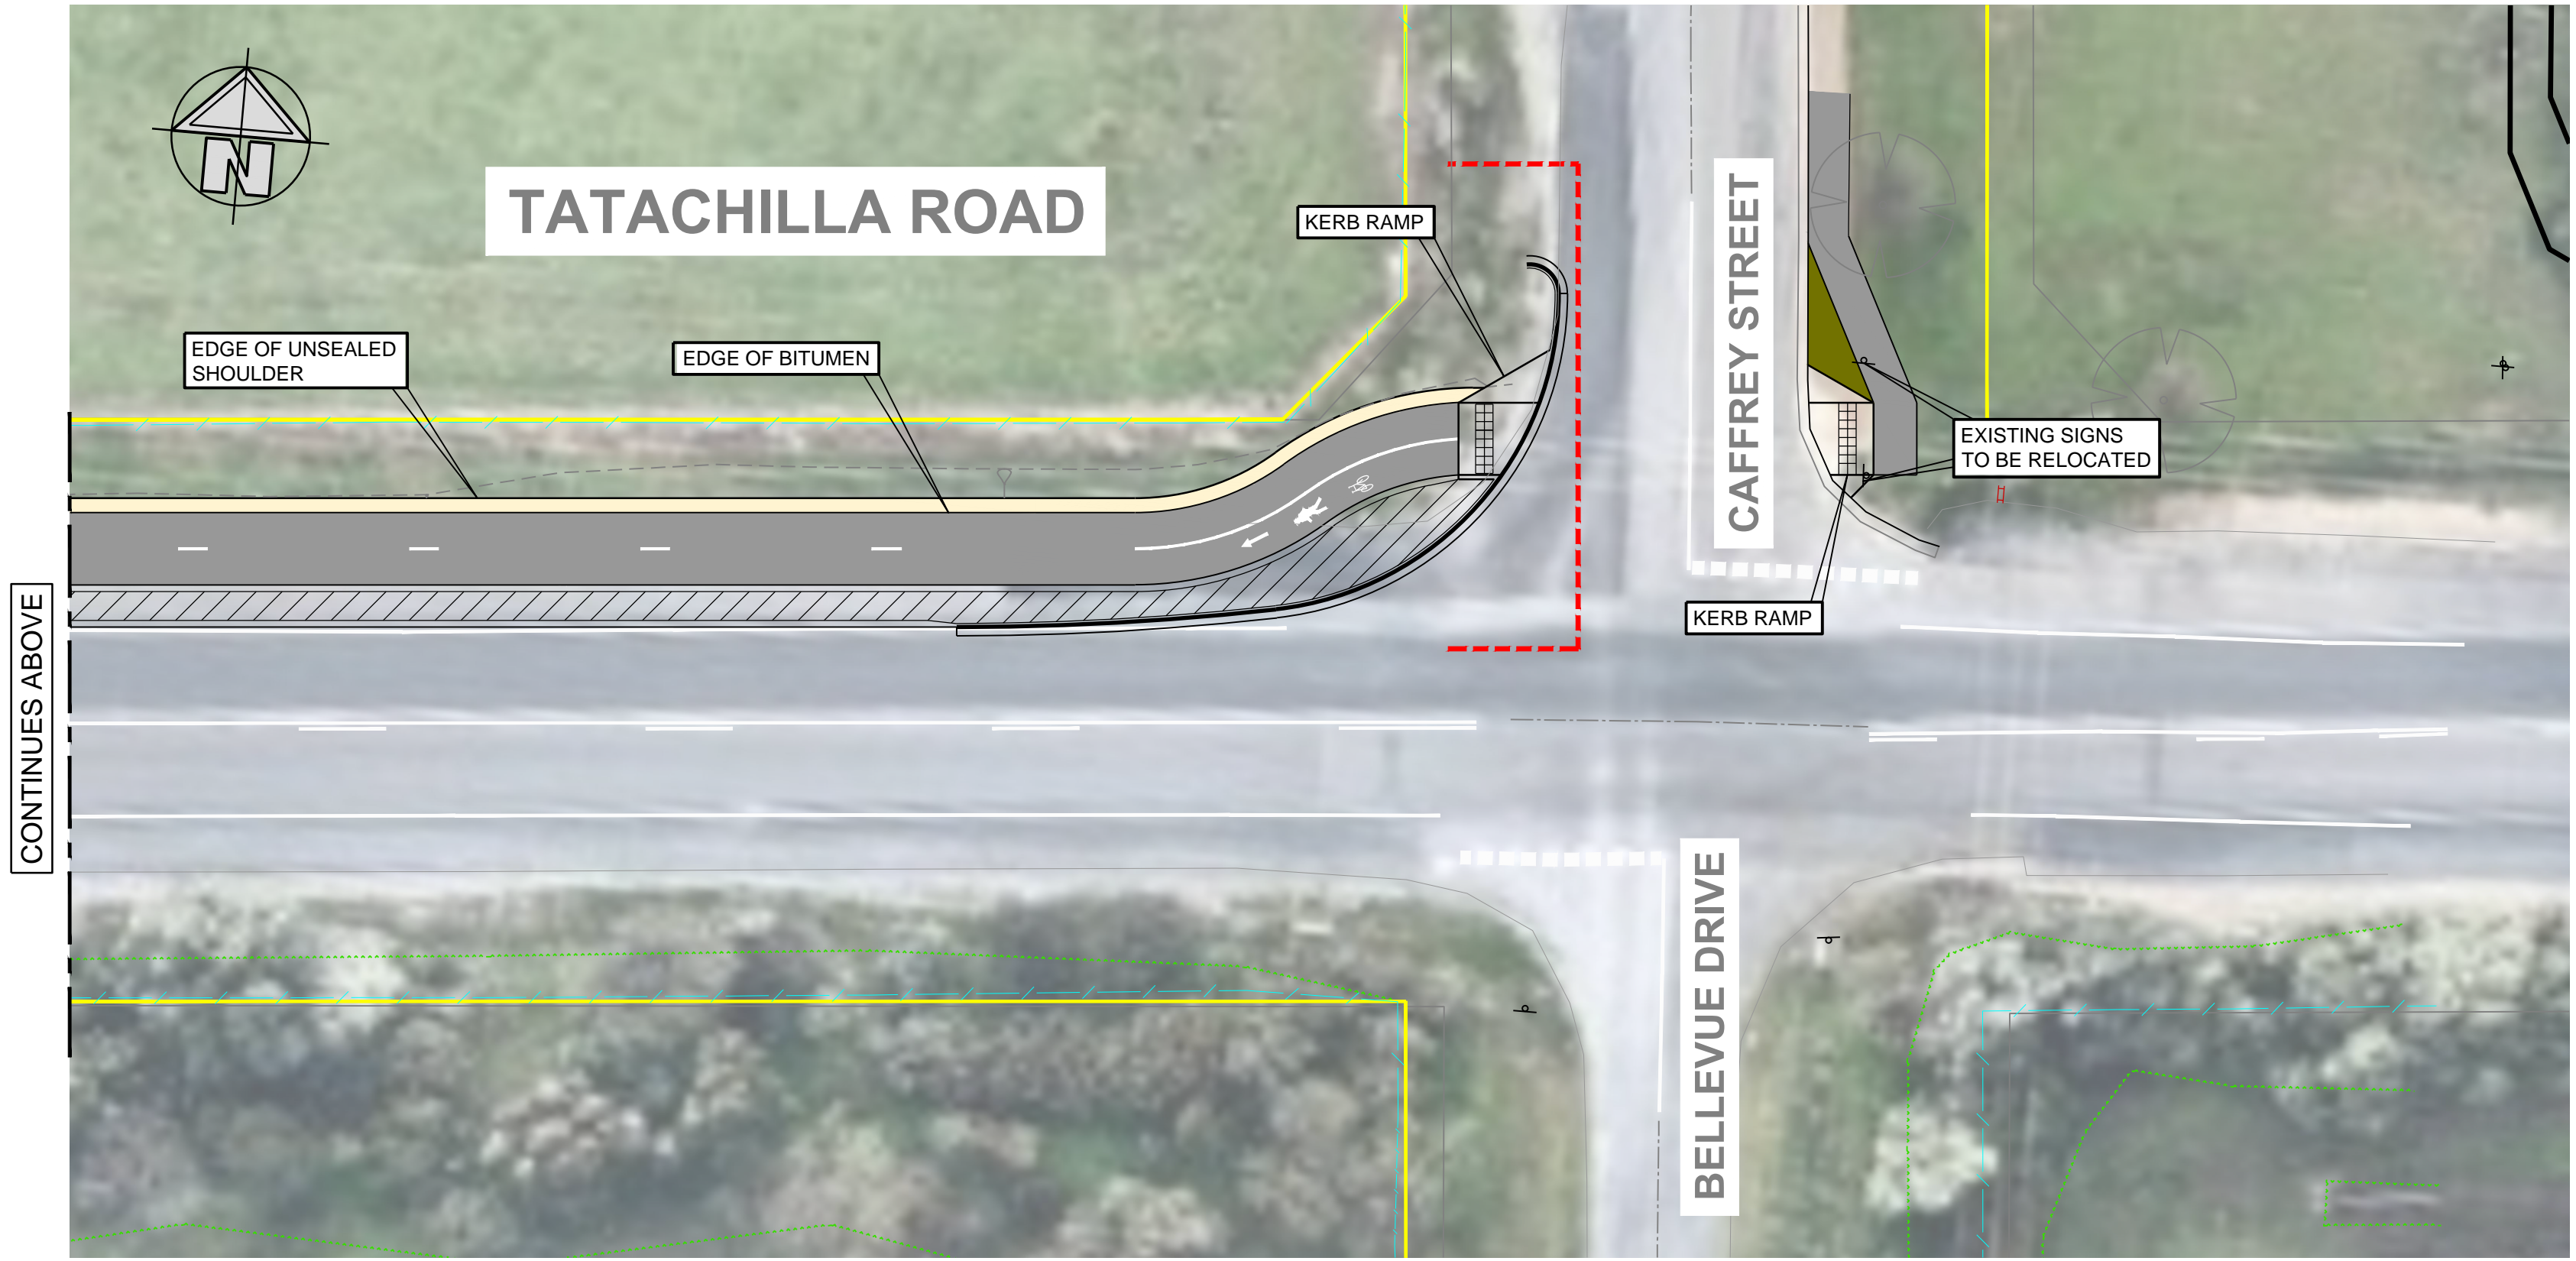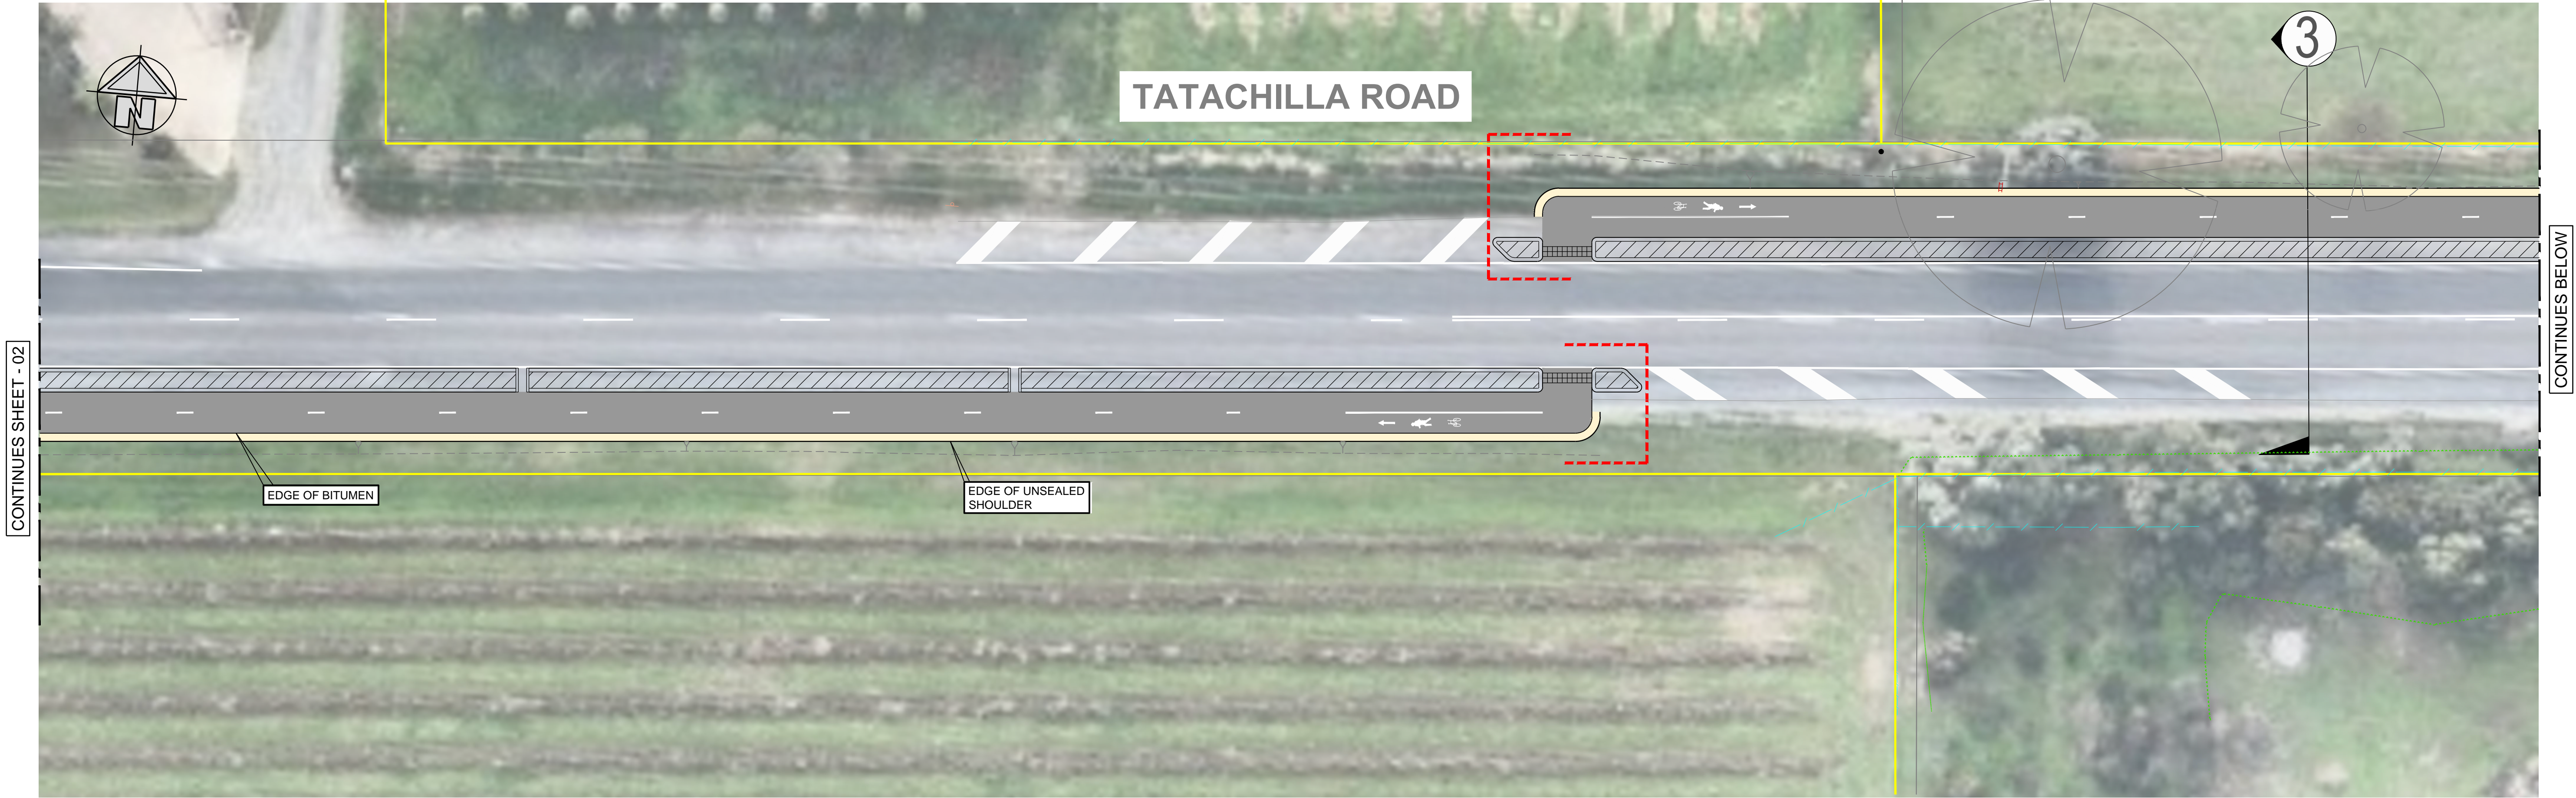


PROPOSED SHARED USE PATH - CONCEPT


TATCHILLA ROAD - TATCHILLA LUTHERAN COLLEGE TO CAFFREY STREET
McLAREN VALE

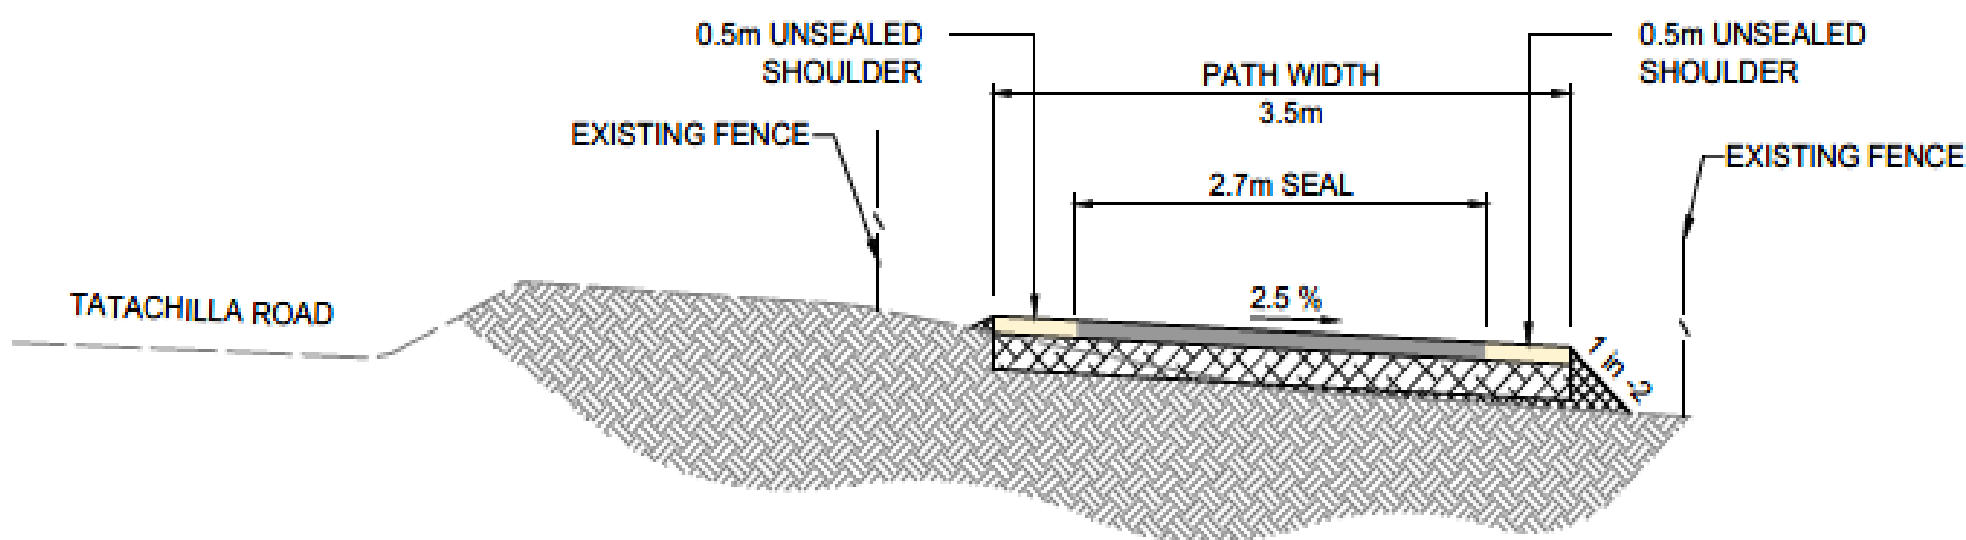

TYPICAL CROSS SECTION 1
TATCHILLA ROAD (SOUTHERN SIDE)
CL01; CH.10.00 - CL01; CH.140.00
SCALE 1:50

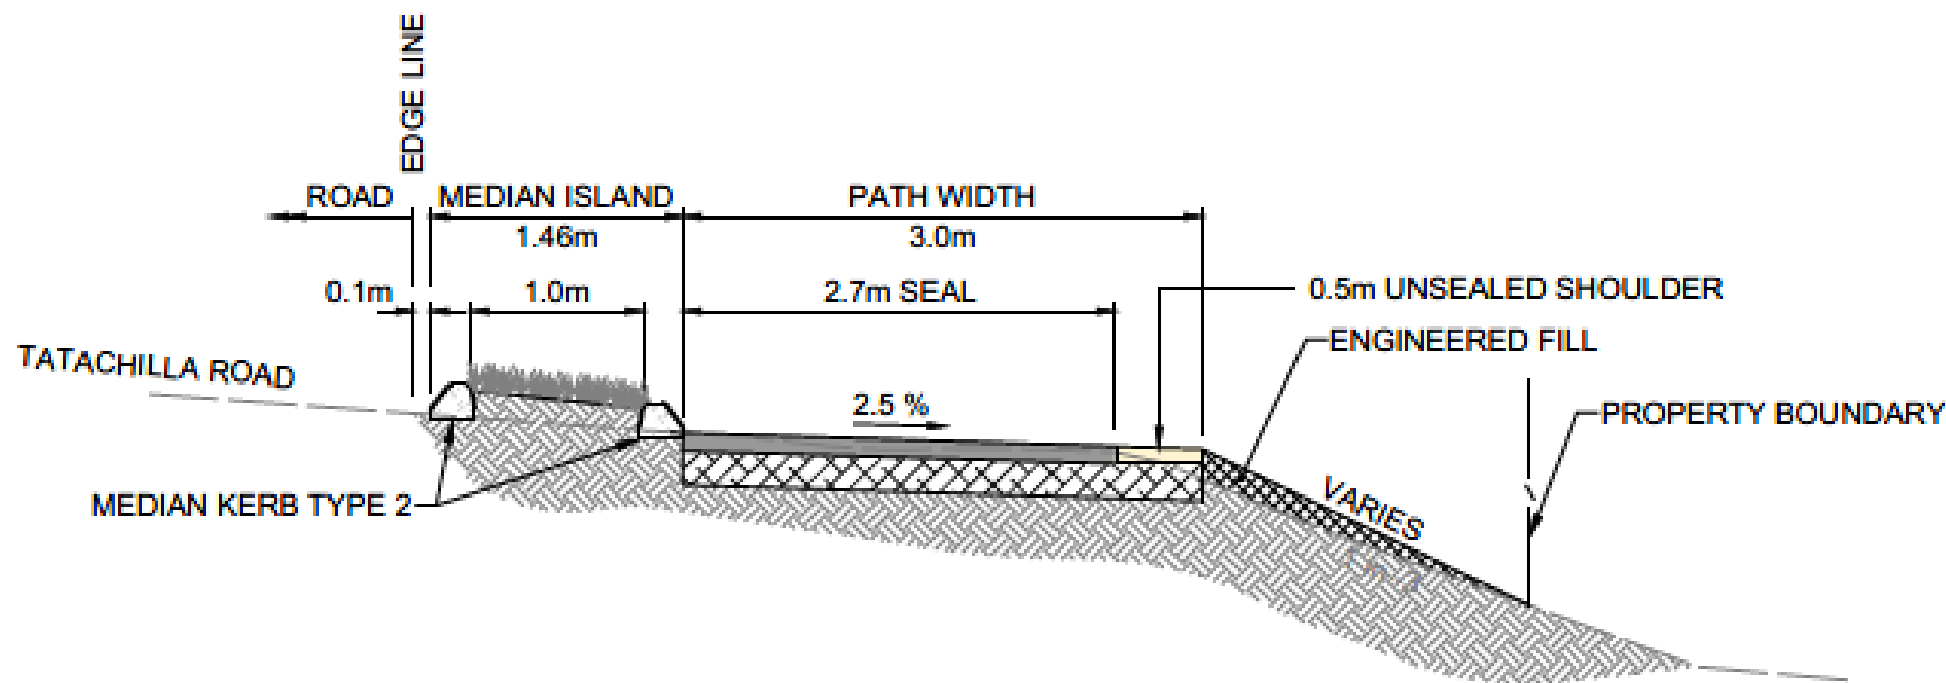

TYPICAL CROSS SECTION 2
TATCHILLA ROAD (SOUTHERN SIDE)
CL01; CH.230.00 - CL01; CH.675.00
SCALE 1:50

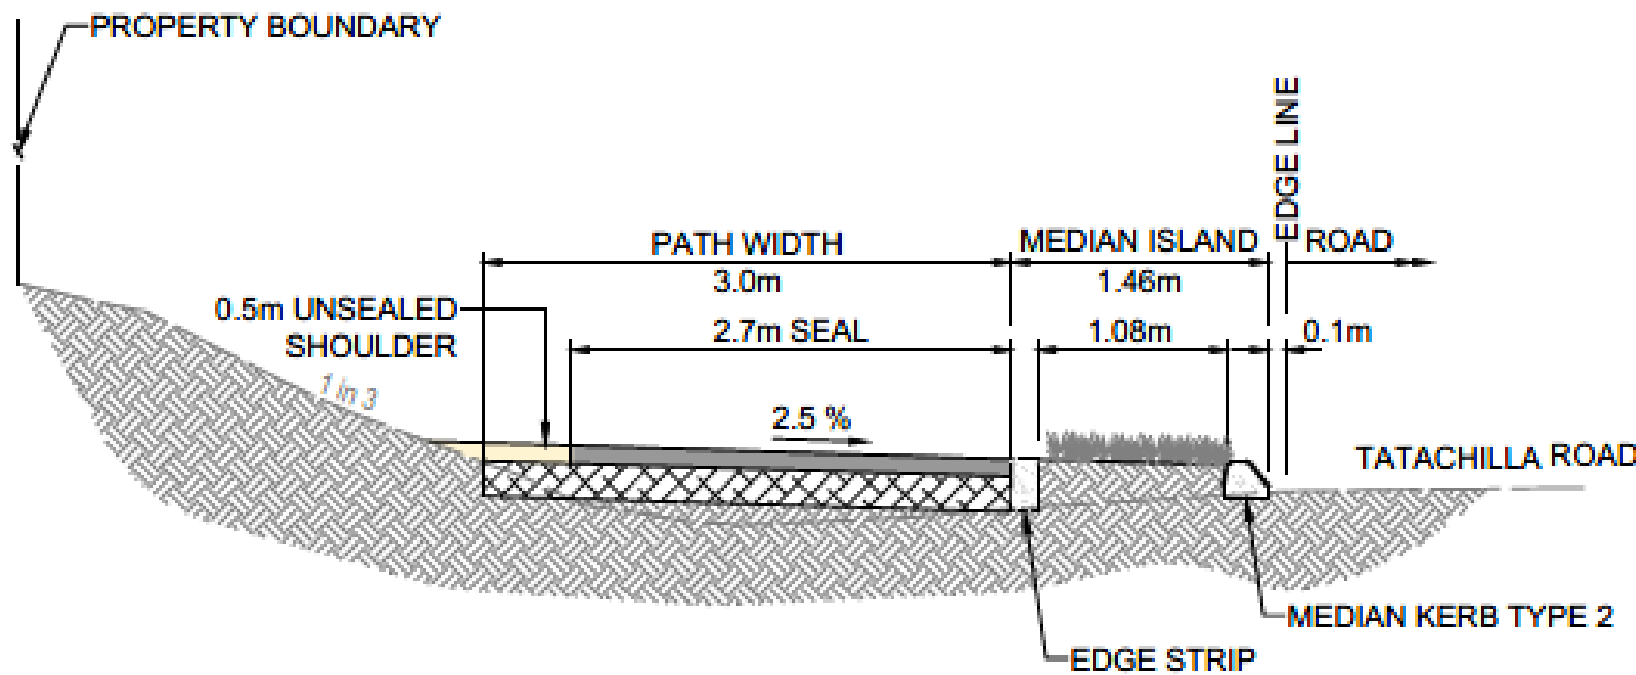

TYPICAL CROSS SECTION 3
TATCHILLA ROAD (SOUTHERN SIDE)
CL02; CH.7.00 - CL02; CH.140.00
SCALE 1:50

PROPOSED SHARED USE PATH - CONCEPT

TATCHILLA ROAD - TATCHILLA LUTHERAN COLLEGE TO CAFFREY STREET McLAREN VALE