

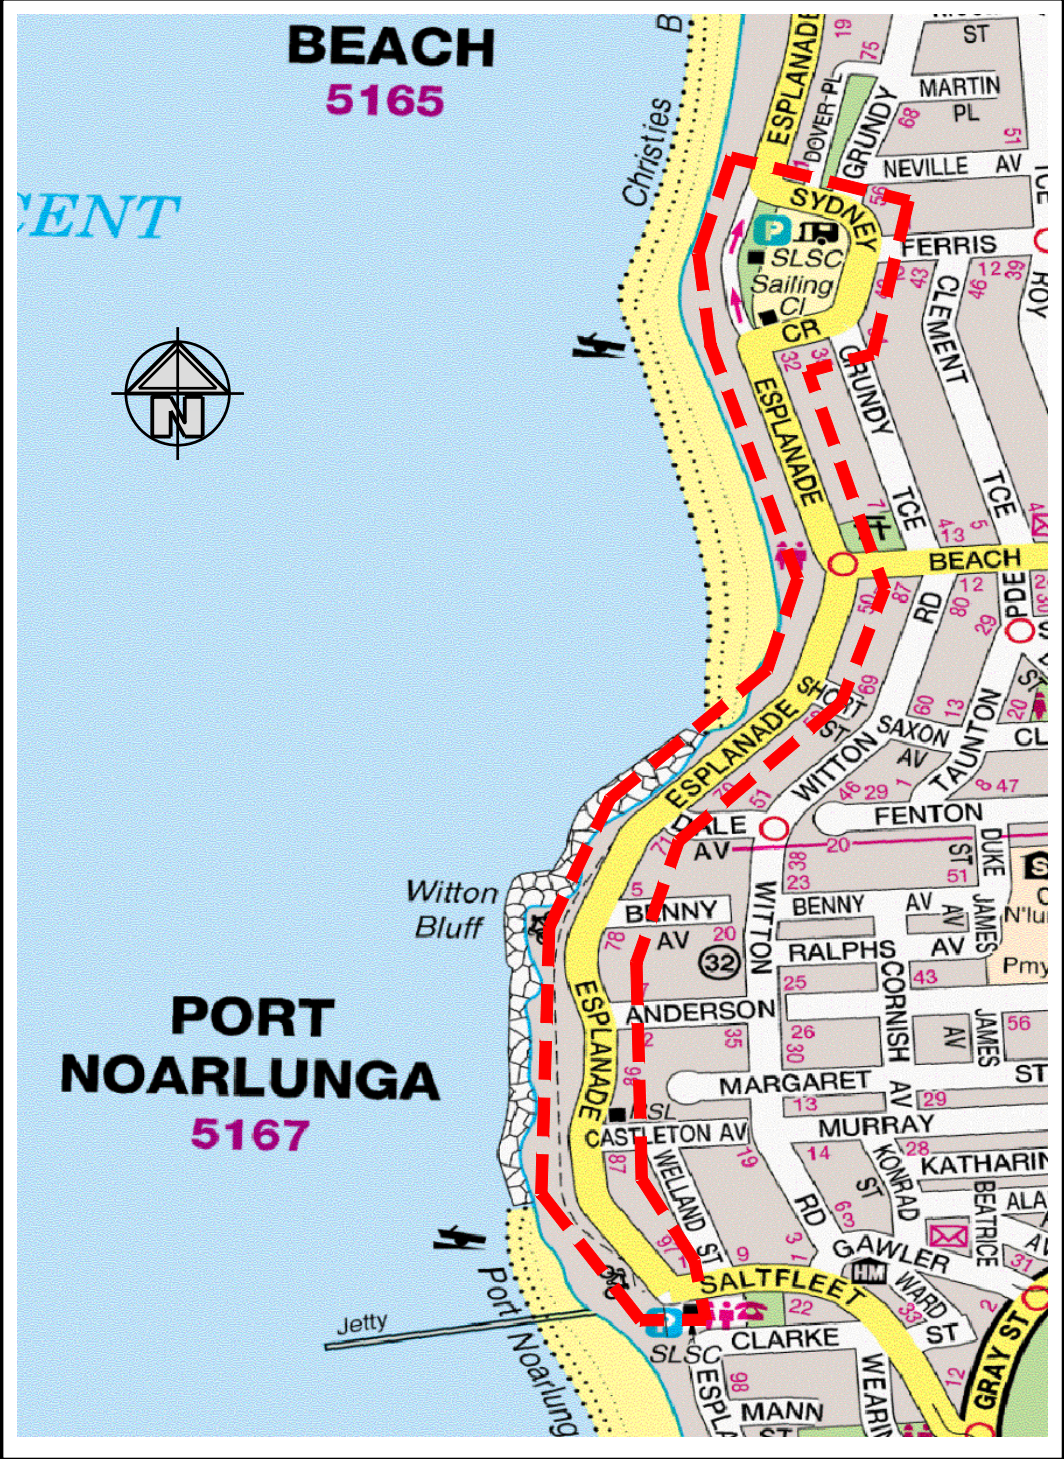


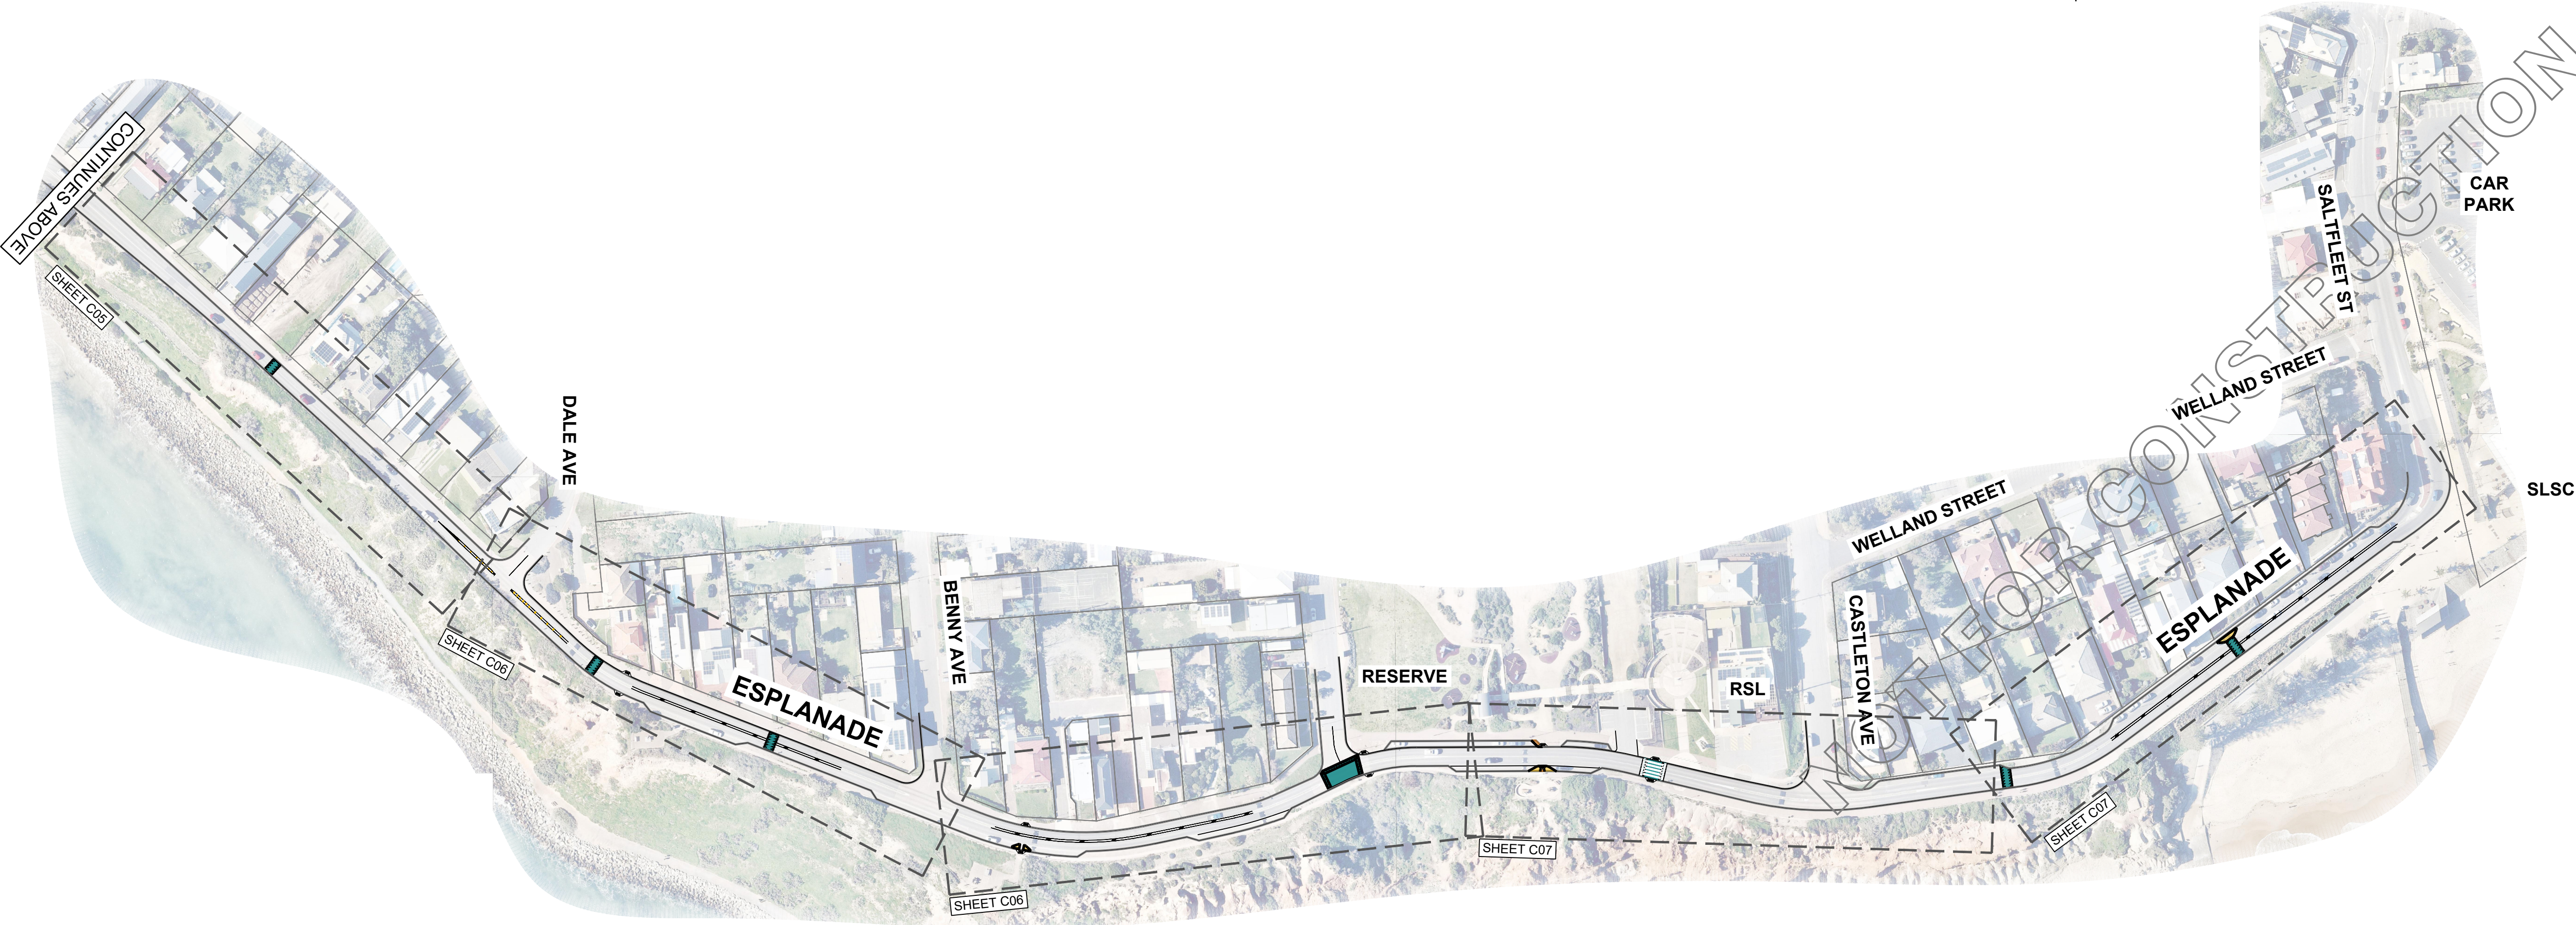

LOCATION PLAN
NOT TO SCALE

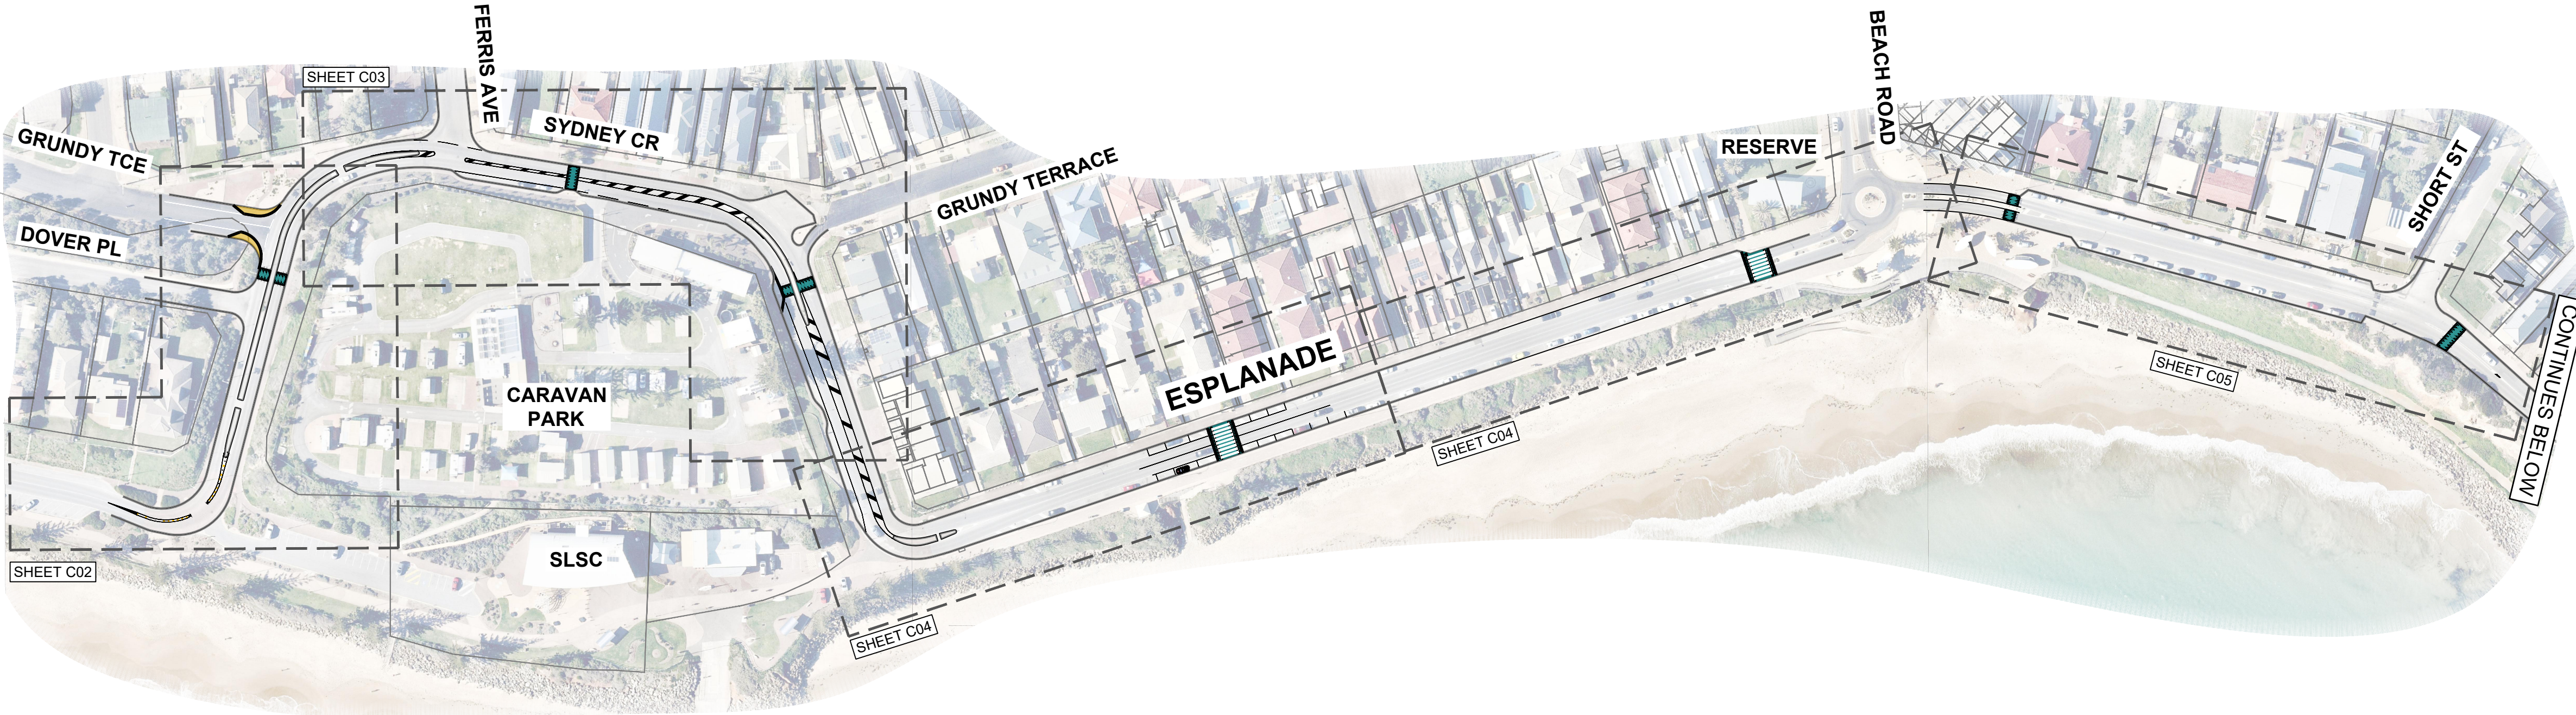

REV	DESCRIPTION	DRAWN	City of Onkaparinga CHECKED	City of Onkaparinga APPROVED	DATE
B	CONCEPT				
A	CONCEPT				

SCALES:
1:250 @ A1

0 2.5 5 10 15m

DO NOT SCALE FROM THIS DRAWING

DESIGN BY:
J.MOREAU

DRAWN BY:
J.WRIGHT

SHEET SIZE:
A1



ESPLANADE
CHRISTIES BEACH / PORT NOARLUNGA
TRAFFIC CONTROL

LOCALITY PLAN & SHEET INDEX

CONCEPT

City of Onkaparinga
BUSINESS UNIT #
TBA

City of Onkaparinga
SURVEY #
NA

City of Onkaparinga
PROJECT #
2019-078

SHEET #
C01

REV #
B