



# Esplanade, Seaford

## Proposed Path Realignment

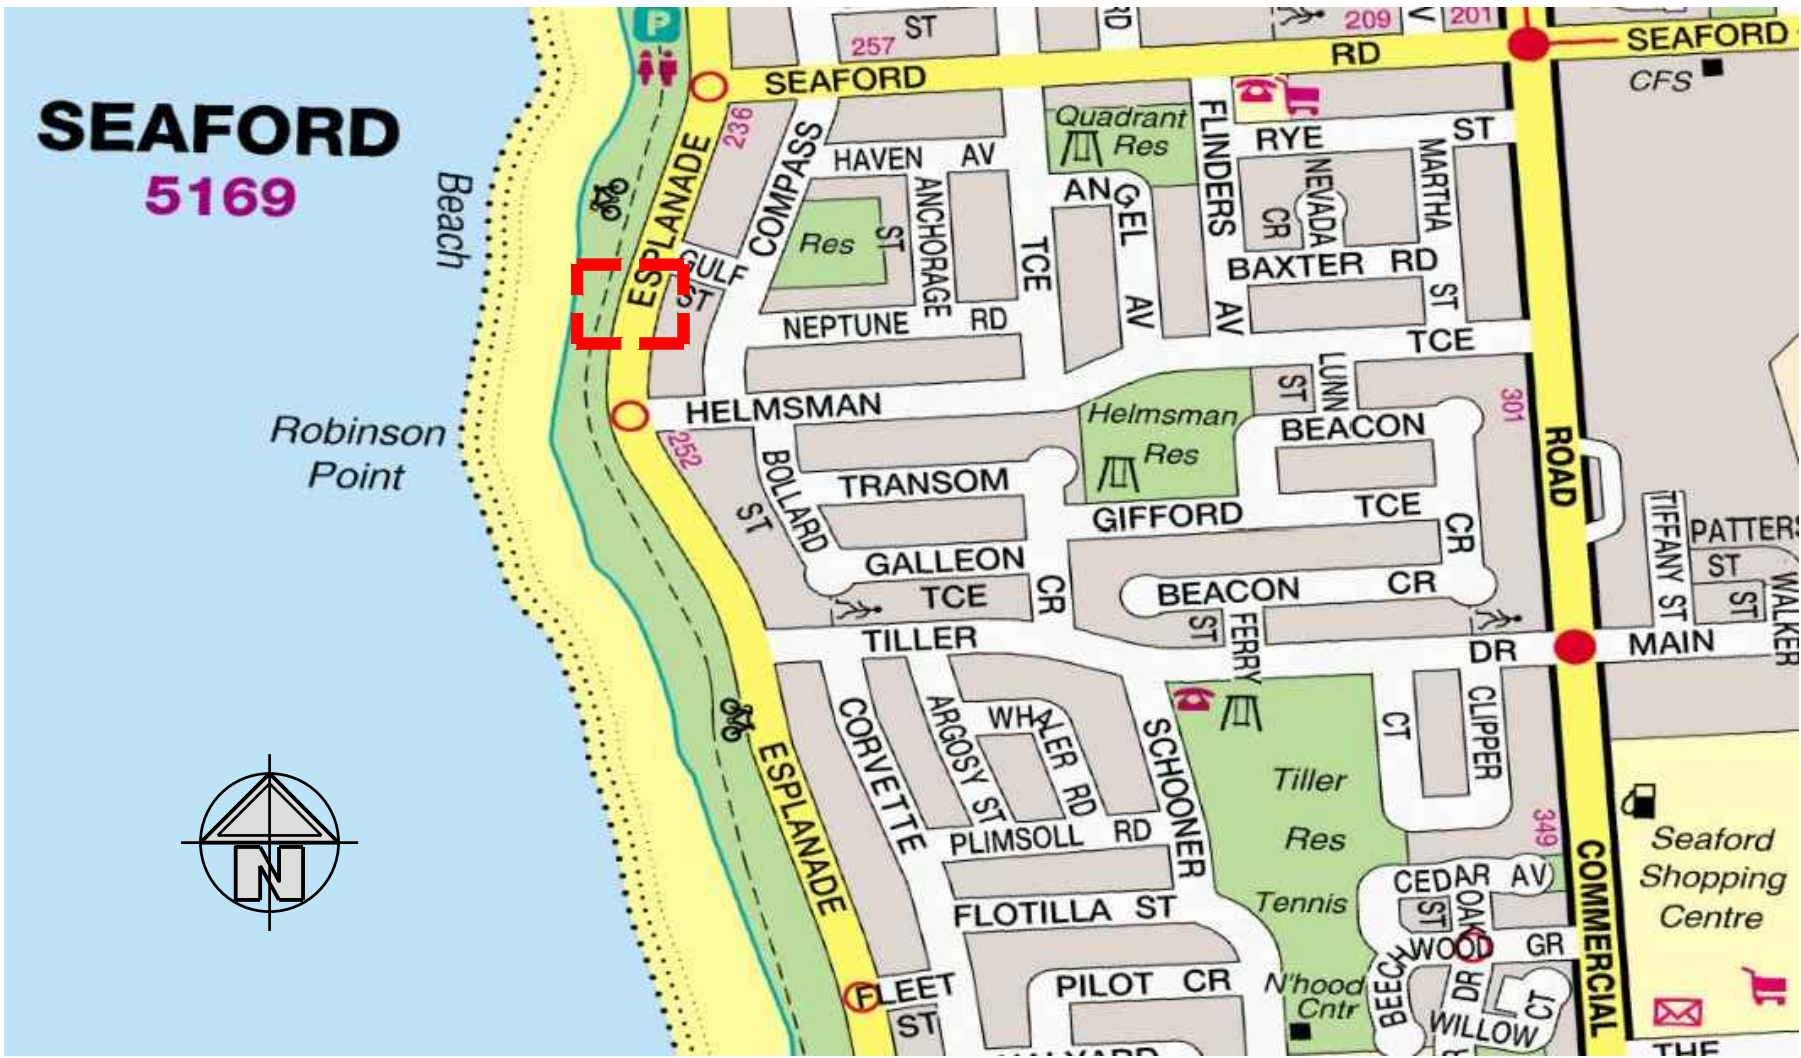

LOCATION PLAN  
NOT TO SCALE

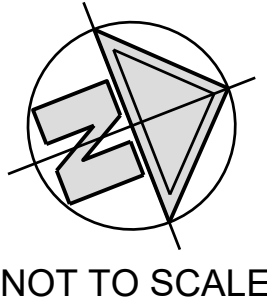

NOT TO SCALE

**LEGEND**  
**GENERAL**

PROPOSED REINFORCED CONCRETE SHARED PATH. CONCRETE STRENGTH AND PROPERTIES ARE TO BE SAME AS FOR PILE CAP CONCRETE. (REFER TO DETAIL) (83m2)

PROPOSED REINFORCED CONCRETE SHARED PATH POURED IN CONJUNCTION WITH PILE CAP. CONCRETE STRENGTH AND PROPERTIES ARE TO BE SAME AS FOR PILE CAP CONCRETE (REFER TO DETAIL).(45.5m2)

PROPOSED LANDSCAPED AREA (55m2)

EXTENT OF WORKS SHOWN THUS

EXISTING FENCE

PROPOSED FENCE

