Site Location







Existing Conditions












Draft Concept Design

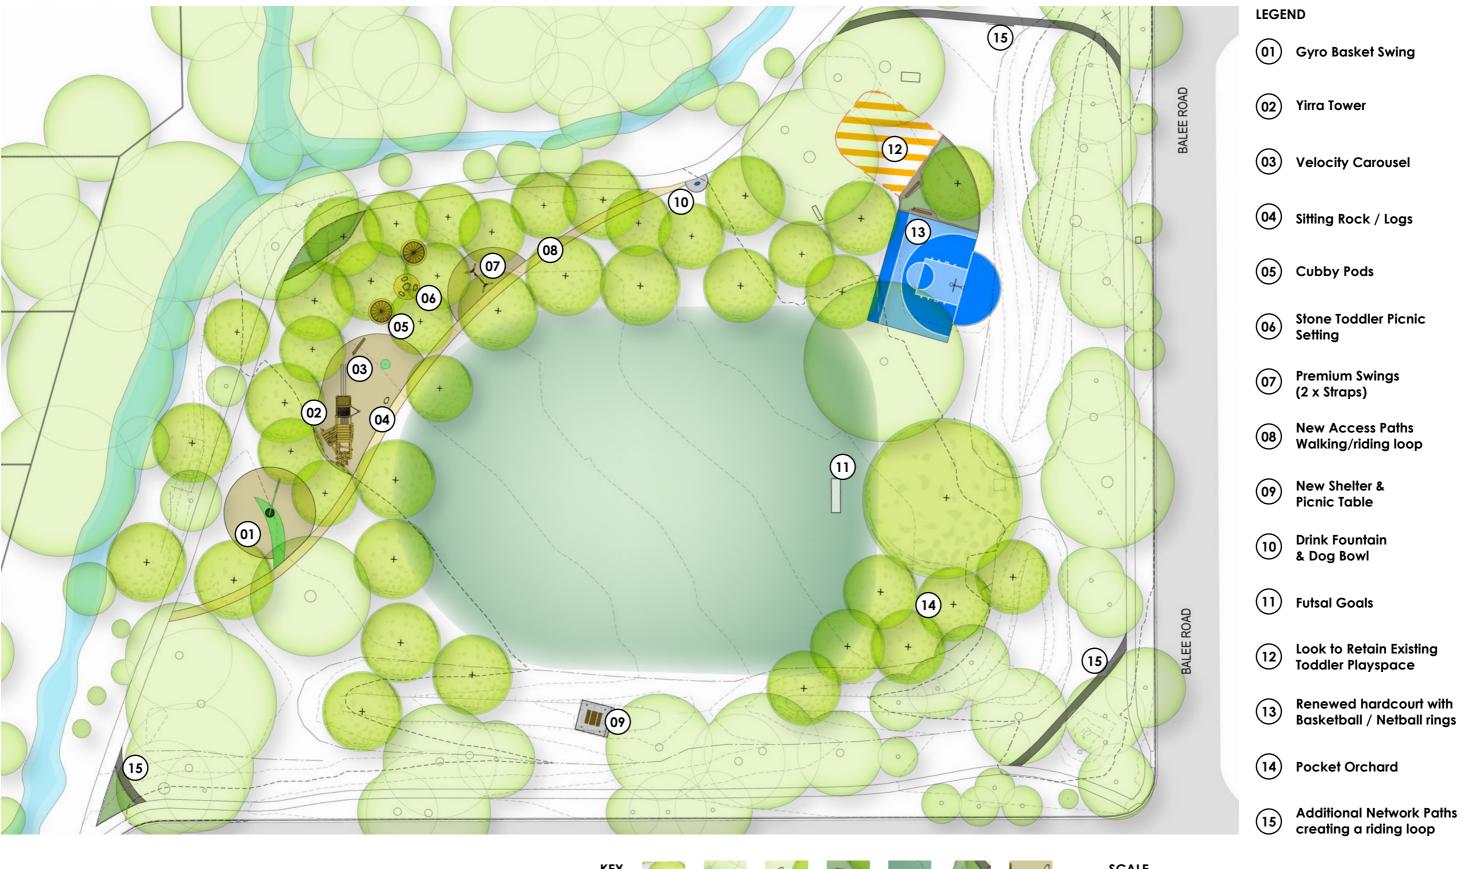













Logs



Lawn



New


Planting



Softfall



1:250 @ A3

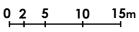



Proposed Play elements examples



Gyro4.5 (Basket Swing) **Adventure+** or similar



Cubby Pod **Climbing Tree Creations** or similar



Yirra Tower **Lypa** *or similar*



Boulder Picnic Setting or similar

04)



Velocity Carousel **Adventure+** or similar



Premium Single Bay Swing **Moduplay** *or similar*

05)





Proposed Fixture & Furniture examples



Skillion Roof Park Shelter **Landmark** (K302 4x4) *or similar*



Futsal Goal **Trueline** or similar



Gemtree Picnic Furniture **Spark** *or similar*



(12)

Noise Reduction Basketball/Netball **Trueline** *or similar*

(11)



Apollo 280 Drinking Fountain + Dog bowl **UrbanFF** or similar



