



Bains Road, Woodcroft

Road and footpath reconstruction

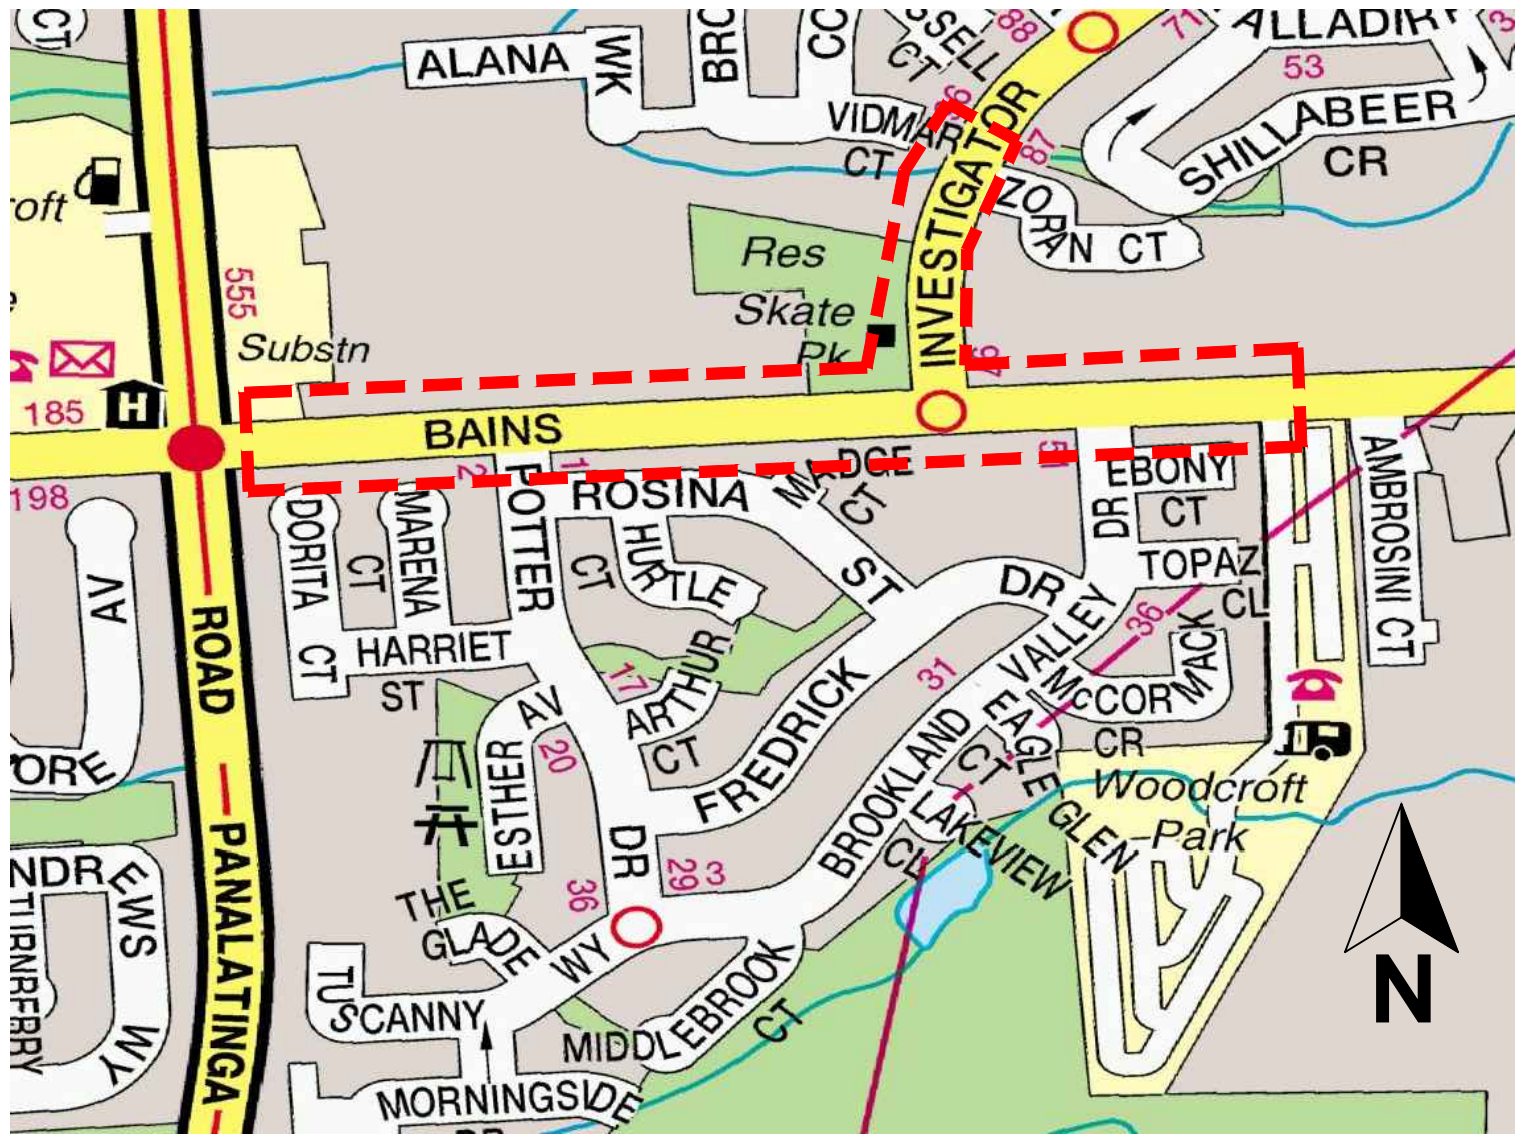


LOCATION PLAN
NOT TO SCALE

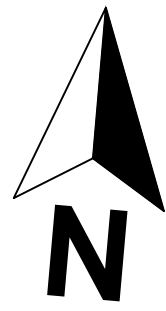

NOT TO SCALE

LEGEND	
	EXTENT OF WORKS SHOWN THUS
	MEDIAN ISLAND KERB & CONCRETE INFILL
	1.50m WIDE CONCRETE FOOTPATH
	1.50m WIDE BLOCK PAVED FOOTPATH
	EXTENT OF WORKS SHOWN THUS
	PROPOSED NO STOPPING EDGE LINE
	EXISTING TREE TO REMAIN
	EXISTING LIGHT & POLE
	PROPOSED KERB RAMP

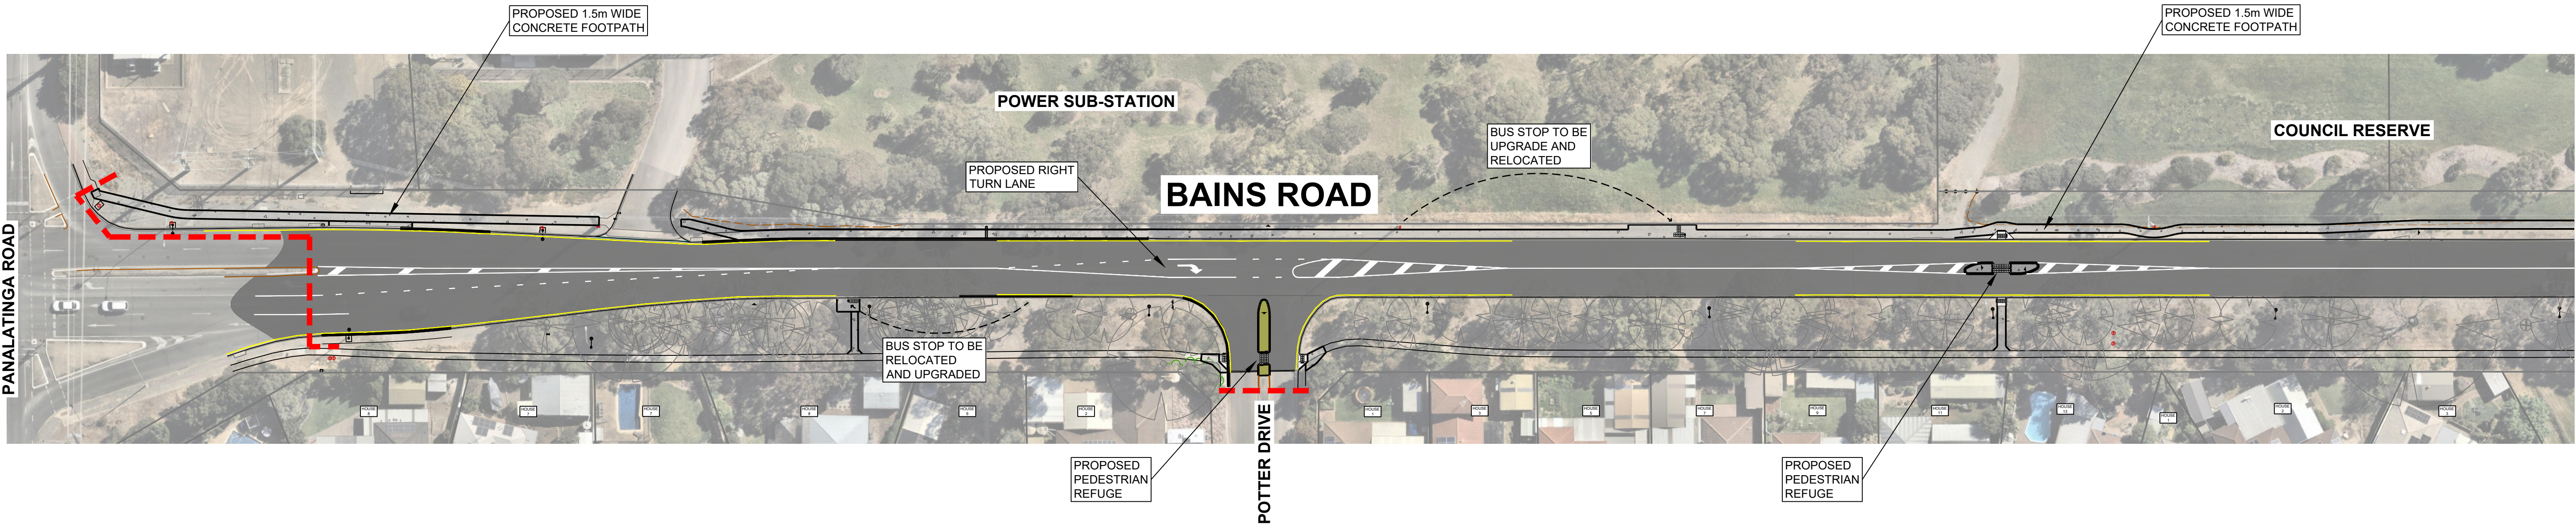

FOR CONTINUATION REFER SHEET 02

Bains Road, Woodcroft

Road and footpath reconstruction

