
Site Location



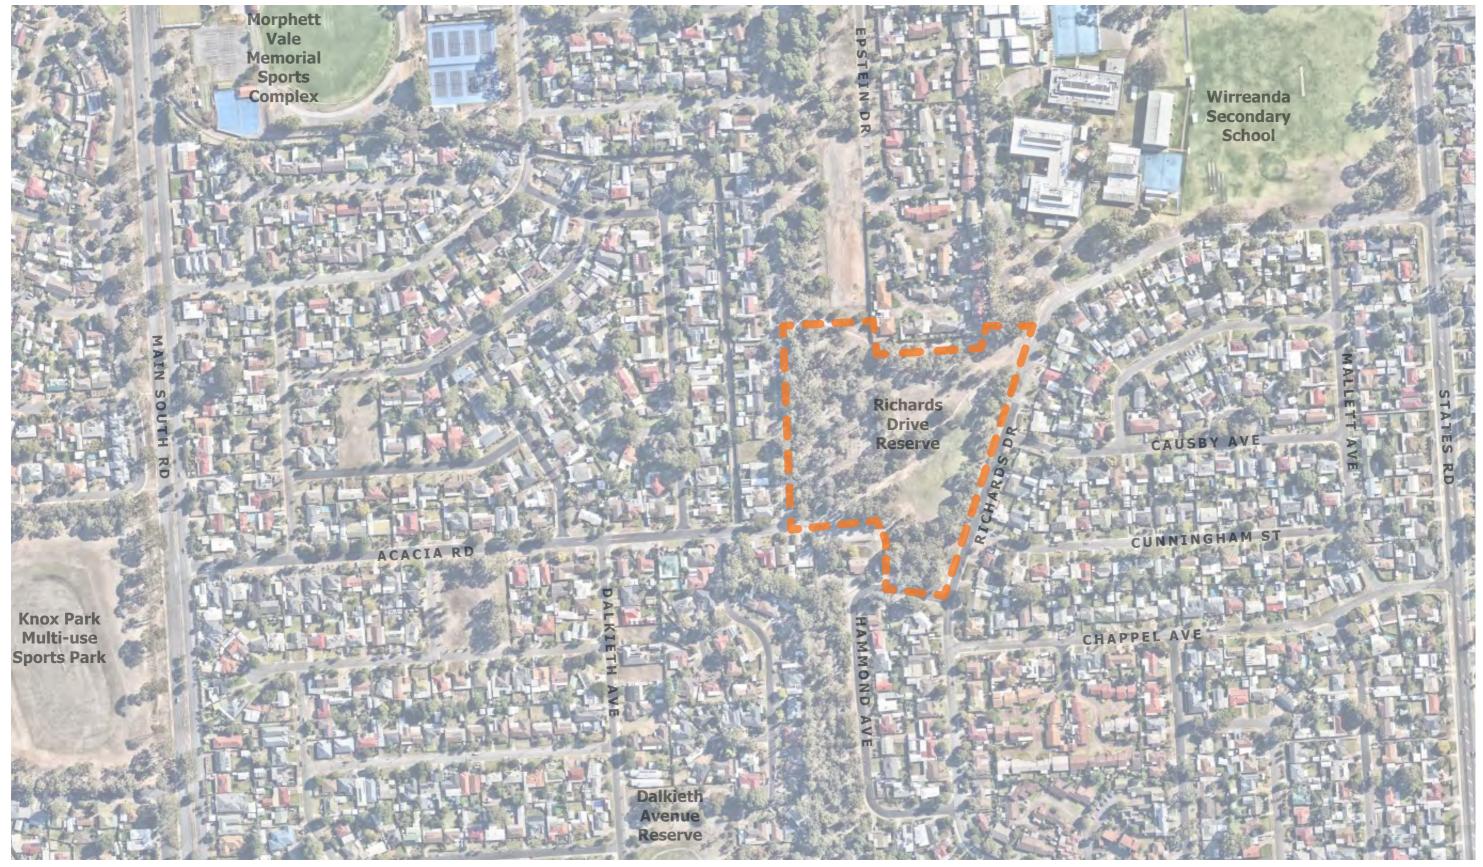

NOT TO SCALE

Existing Conditions











Final Design - Overall Plan



Final Design



Richards Drive Reserve Morphett Vale

Proposed Products - Fitness Station



O1 Monkey Bar Proludic



Double Wall Bar Proludic



Horizontal Bar Proludic



O4 Abs Bench Proludic



Richards Drive Reserve Morphett Vale

Proposed Products - Play Equipment







Fort Wattle Moduplay



Wiggle Walk **Kaebel Leisure**



Vortex **Kaebel Leisure**







Richards Drive Reserve Morphett Vale

Proposed Products - Play Equipment



Basket swing Imagination Play



Congas
Percussion Play



Double swing **Moduplay**



Harricane Swing **Proludic**



Babel Drum
Percussion Play



Richards Drive Reserve

Morphett Vale

Proposed Products - Furniture








Shelter Grillex

Drinking Fountain
Urban Fountains & Furniture



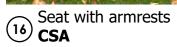



Curved Seat CSA

