


Murray Road, Port Noarlunga

Proposed Road Reconstruction



LOCATION PLAN
NOT TO SCALE

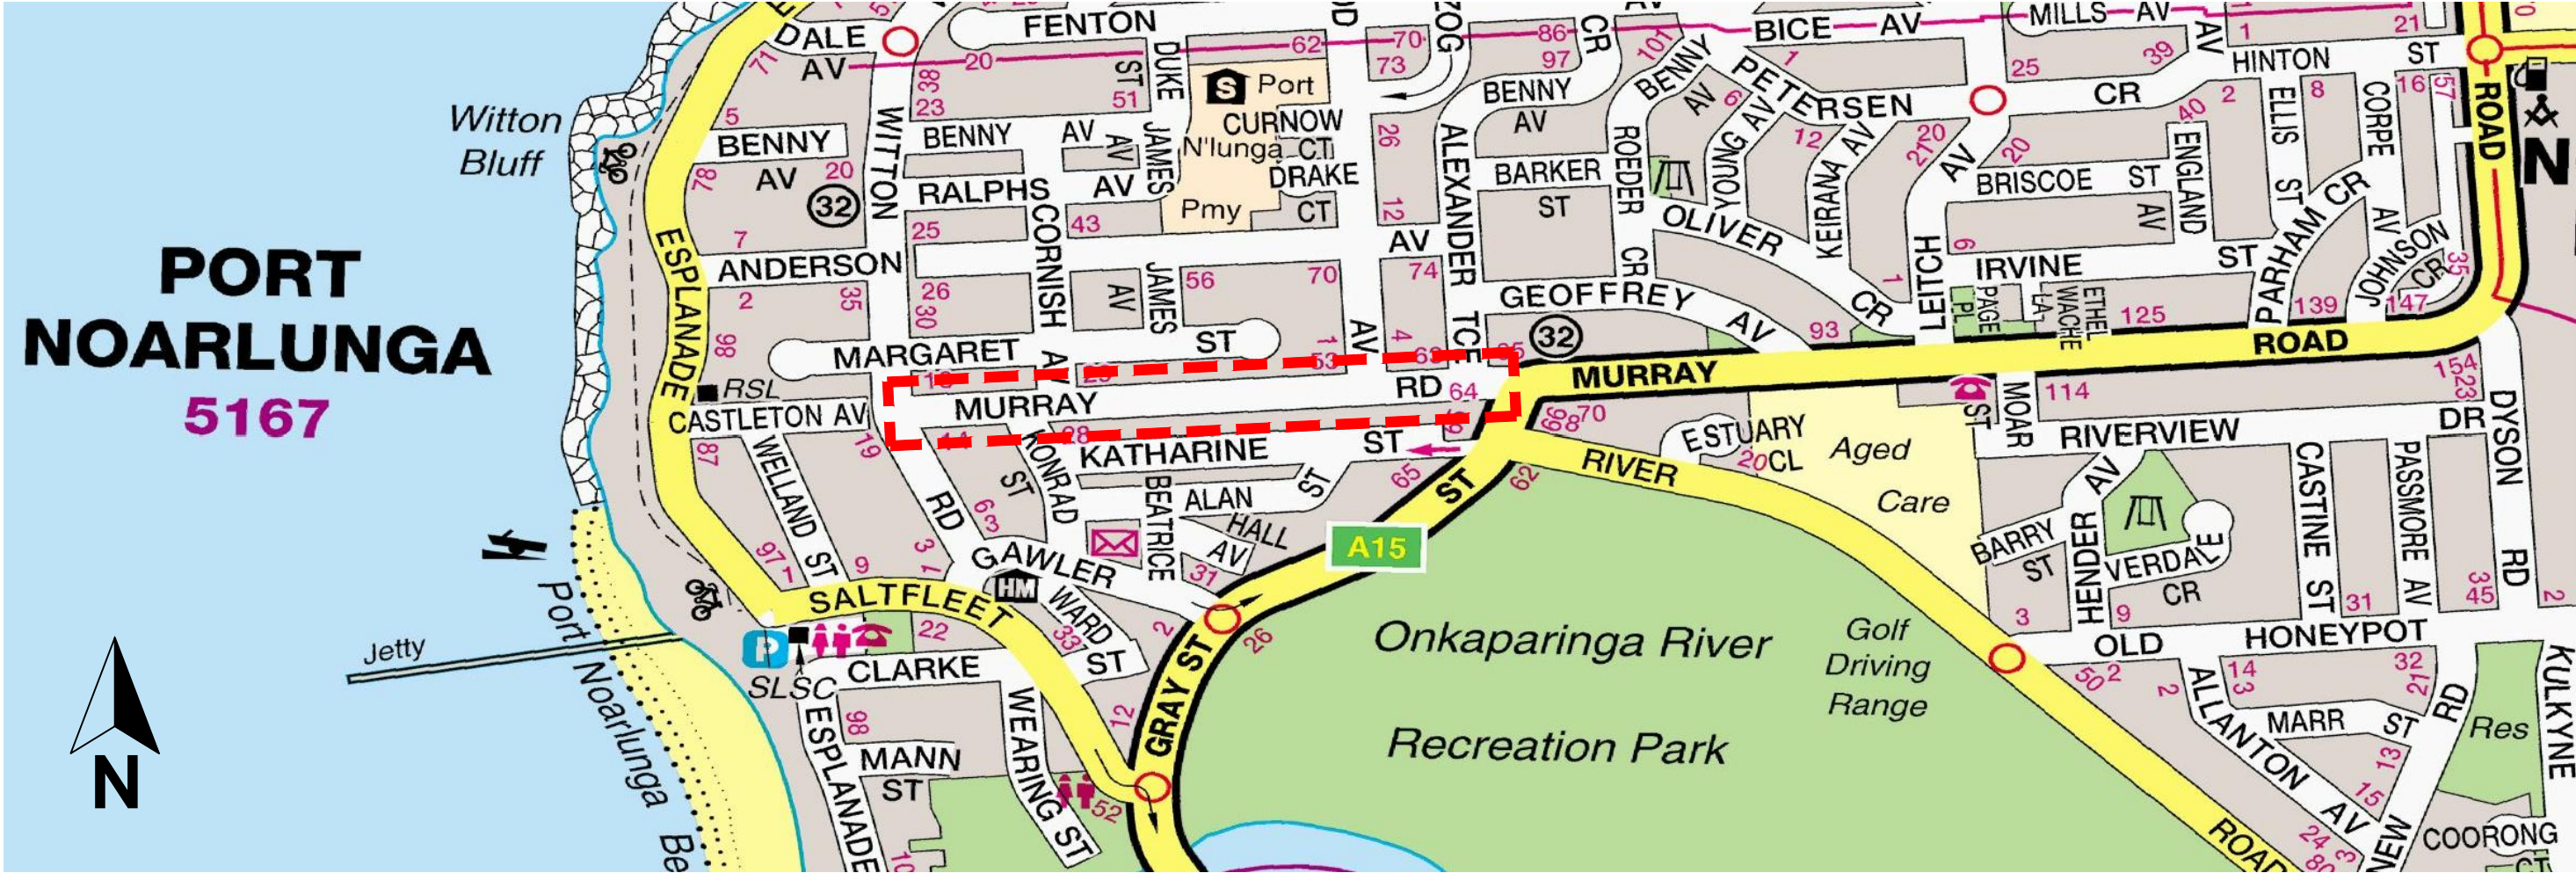


RAIN GARDEN EXAMPLE



STREET TREE EXAMPLE

LEGEND	
	EXTENT OF WORKS SHOWN THUS
	EXISTING FENCE
	PROPOSED STORMWATER PIT
	PROPOSED STORMWATER PIPE
	EXISTING STORMWATER PIPE
	PROPOSED KERB RAMP
	PROPOSED CONCRETE FOOTPATH
	PROPOSED BLOCK PAVED FOOTPATH
	POTENTIAL LANDSCAPED AREA
	PROPOSED MEDIAN WITH CONCRETE INFILL
	PROPOSED STREET LIGHTING UPGRADE SUBJECT TO LIGHTING DESIGN.
	PROPOSED STREET TREE
	PARKING SPACE

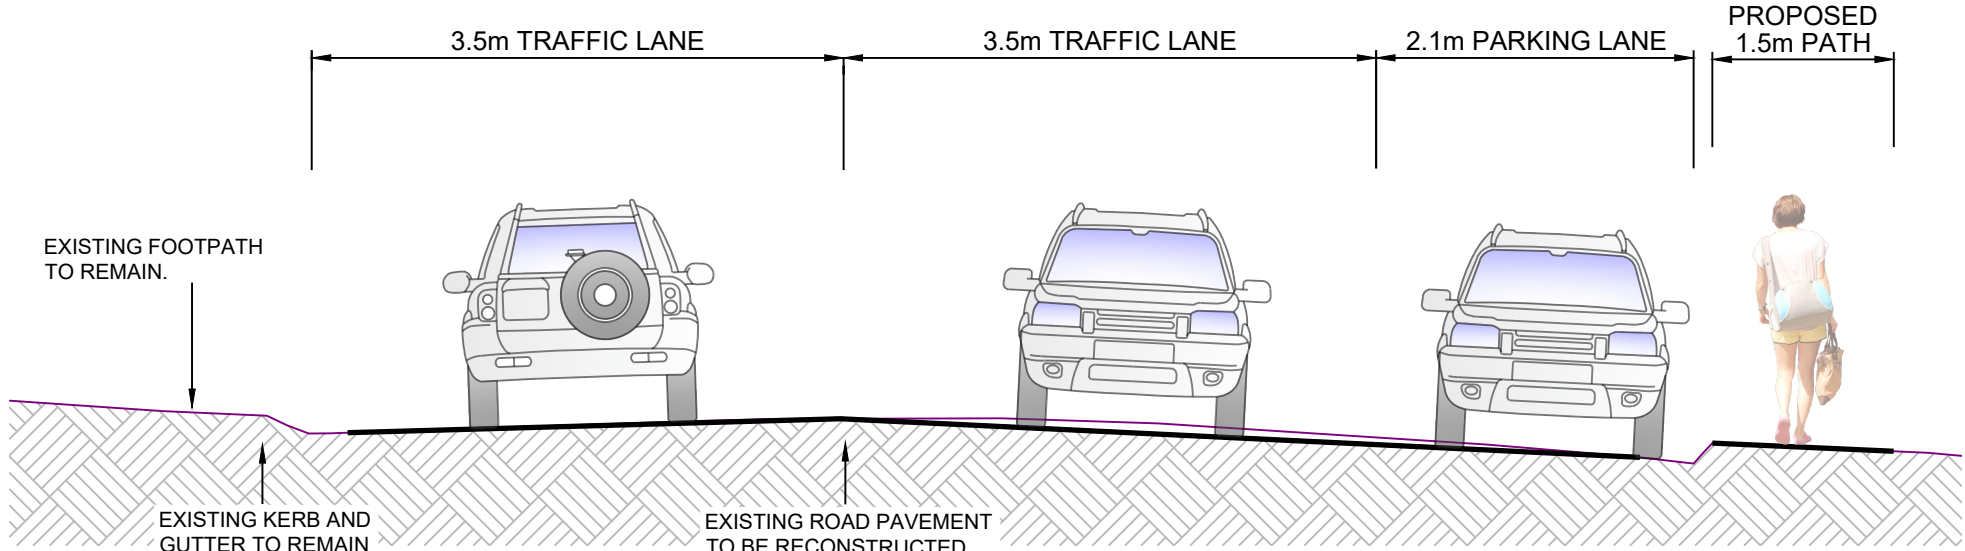

TYPICAL ROAD CROSS SECTION

