

Kings Court Reserve

Site Location

Onkaparinga Heights



Kings Court Reserve

Existing Conditions

Onkaparinga Heights




Kings Court Reserve Concept Design


Onkaparinga Heights

LEGEND

- 01 3m Concrete Service Path
- 02 New Vehicle Crossover
- 03 2m Opening in Existing Fence
- 04 New Fencing to Match Existing Fencing on Kings Court
- 05 Stacked Boulder Wall
- 06 Swale Crossing
- 07 Existing Outlet Headwall
- 08 Existing Inlet Headwall
- 09 Rock Disspator
- 10 Planted Drainage Swale
- 11 Rock Chute
- 12 Existing Gazebo to Remain
- 13 Log & Boulder Swale Crossing
- 14 Remove Existing Peppercorn & Exotic Trees
- 15 New Concrete Path & Stair
- 16 Realign Existing Fencing to Boundary
- 17 Remove Existing Swale
- 18 Transplanted Palms

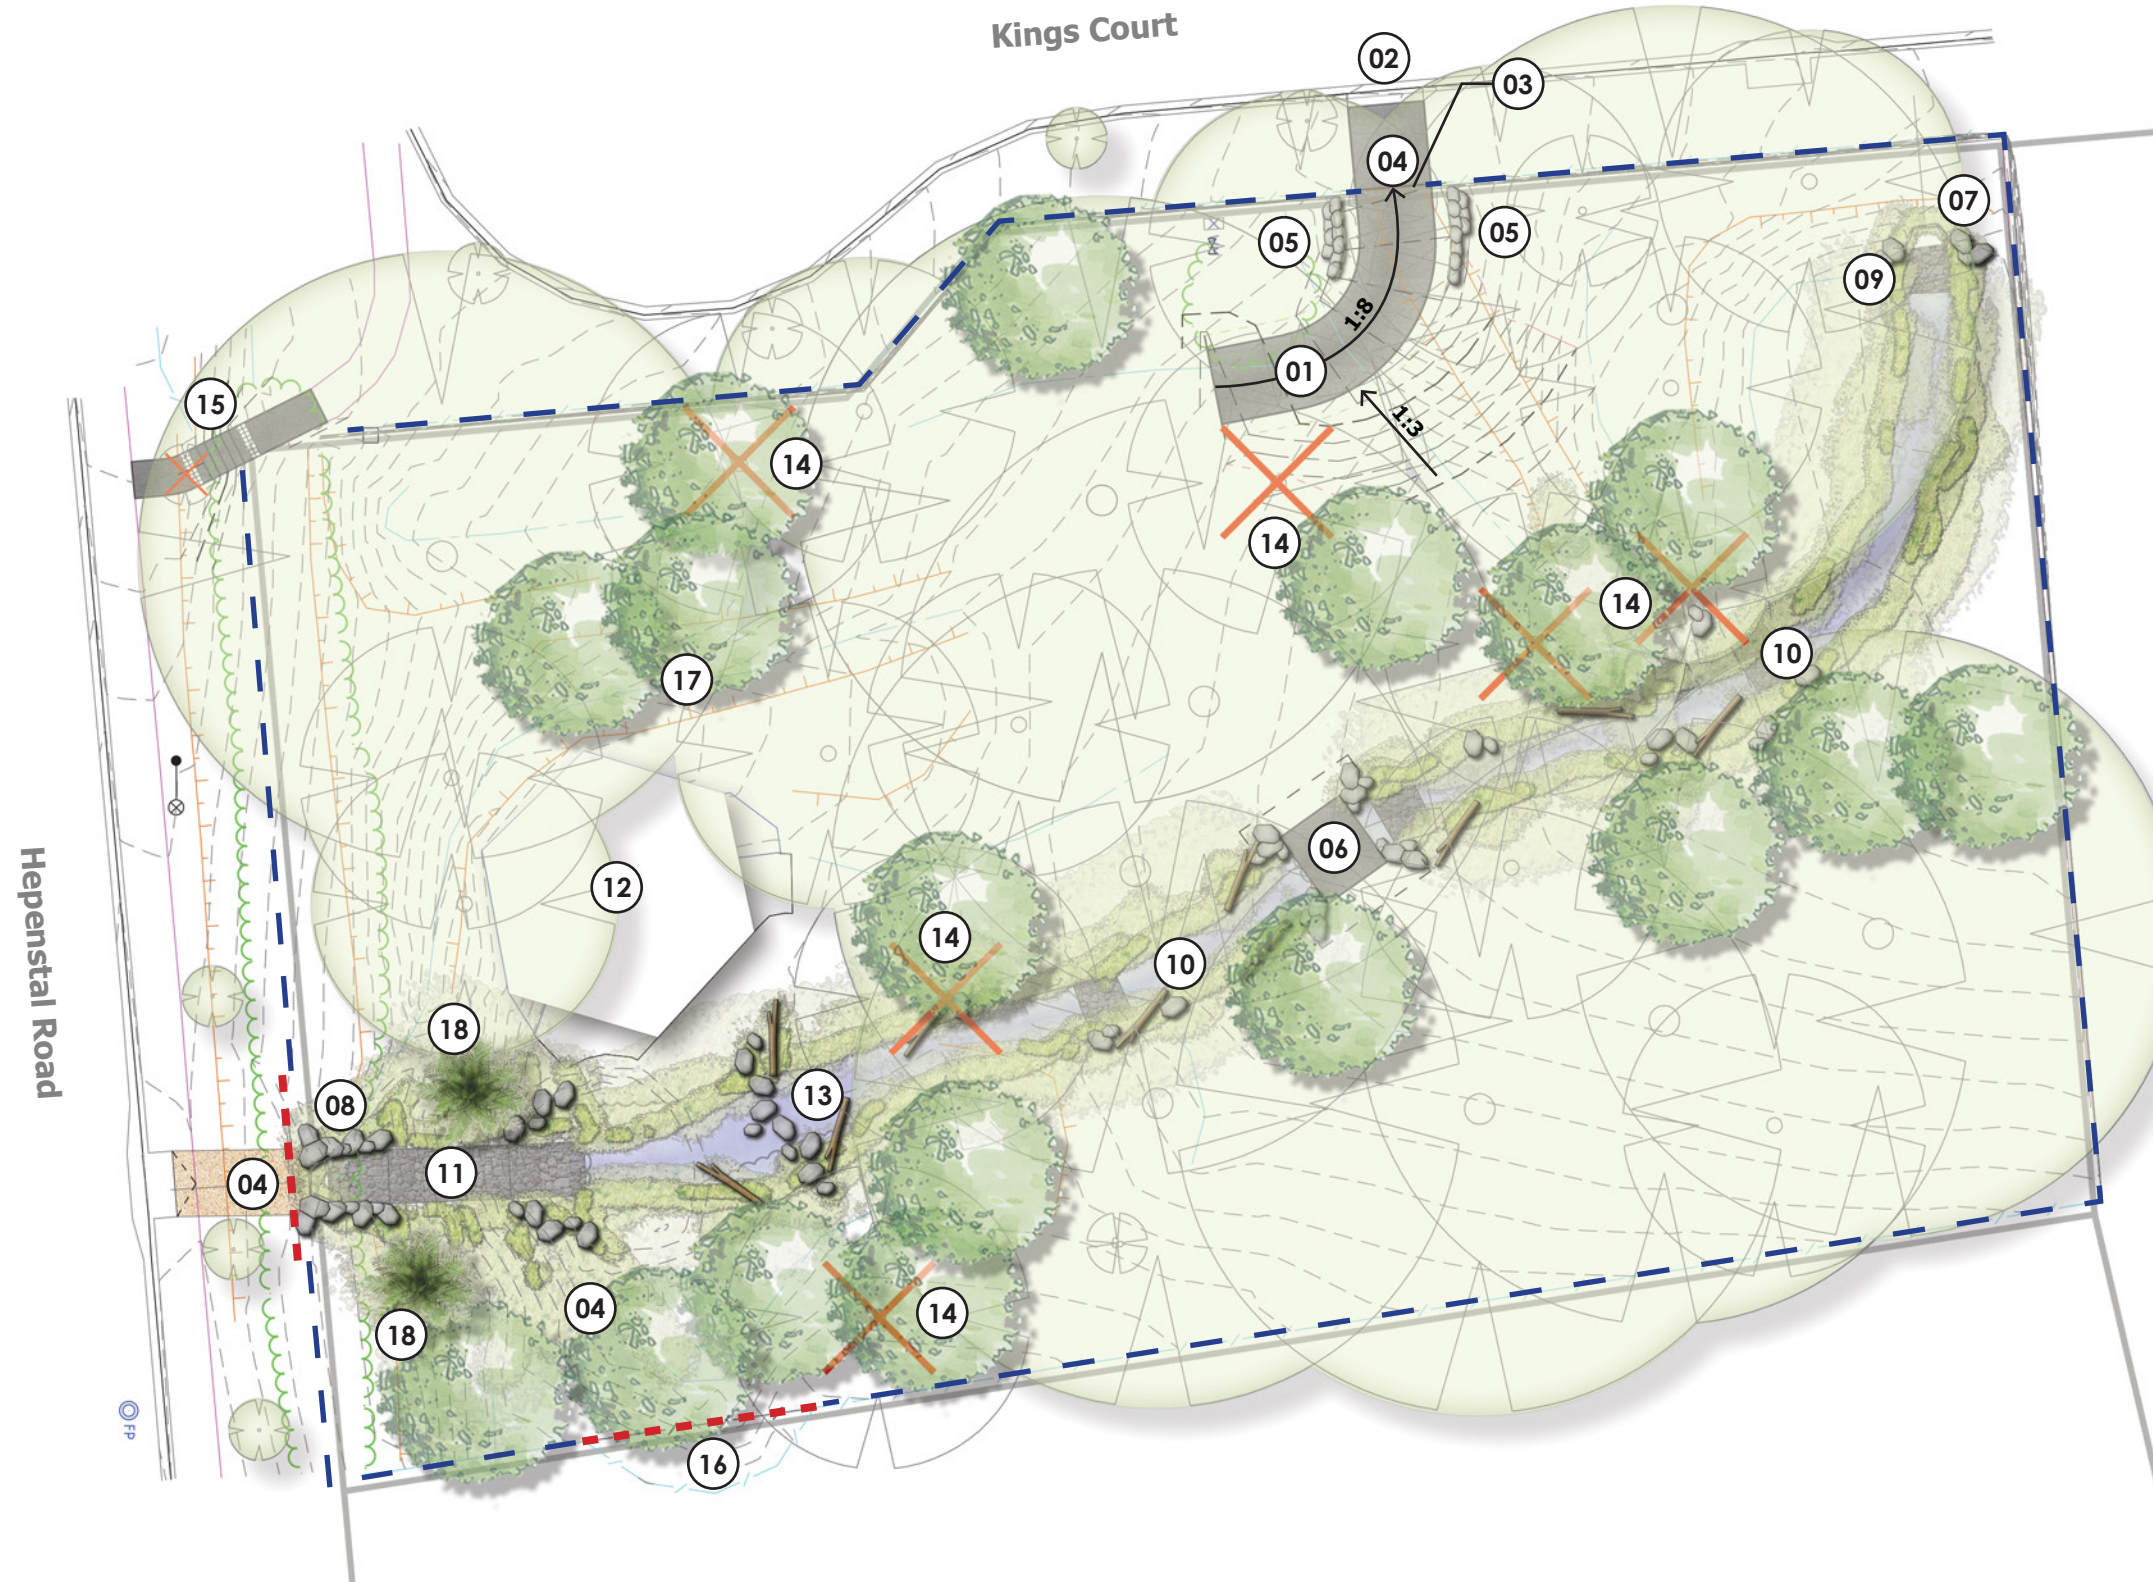


KEY

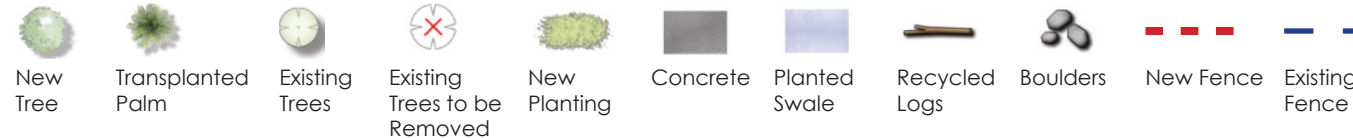

SCALE

1:500 @ A3

0 2.5 5 10m

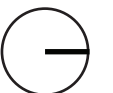

Kings Court Reserve

Onkaparinga Heights

Proposed Nature Play & Habitat Creation



01 Habitat Log



02 Stacked Boulder Wall



03 Boulder



04 Vegetated Drainage Swale

Kings Court Reserve

Proposed Plant List

Onkaparinga Heights



Blackwood
Acacia melanoxylon



Drooping She-oak
Allocasuarina verticillata



Grey Box
Eucalyptus microcarpa



Basket Sedge
Carex tereticaulis



Flat Sedge
Cyperus vaginatus



Pointed Mat-rush
Lomandra densiflora



Ruby Salt Bush
Enchylaena tomentosa



Black-anther Flax Lily
Dianella revoluta



Kangaroo Grass
Themeda triandra