
## Park Drive, McLaren Vale

## Road Reconstruction works

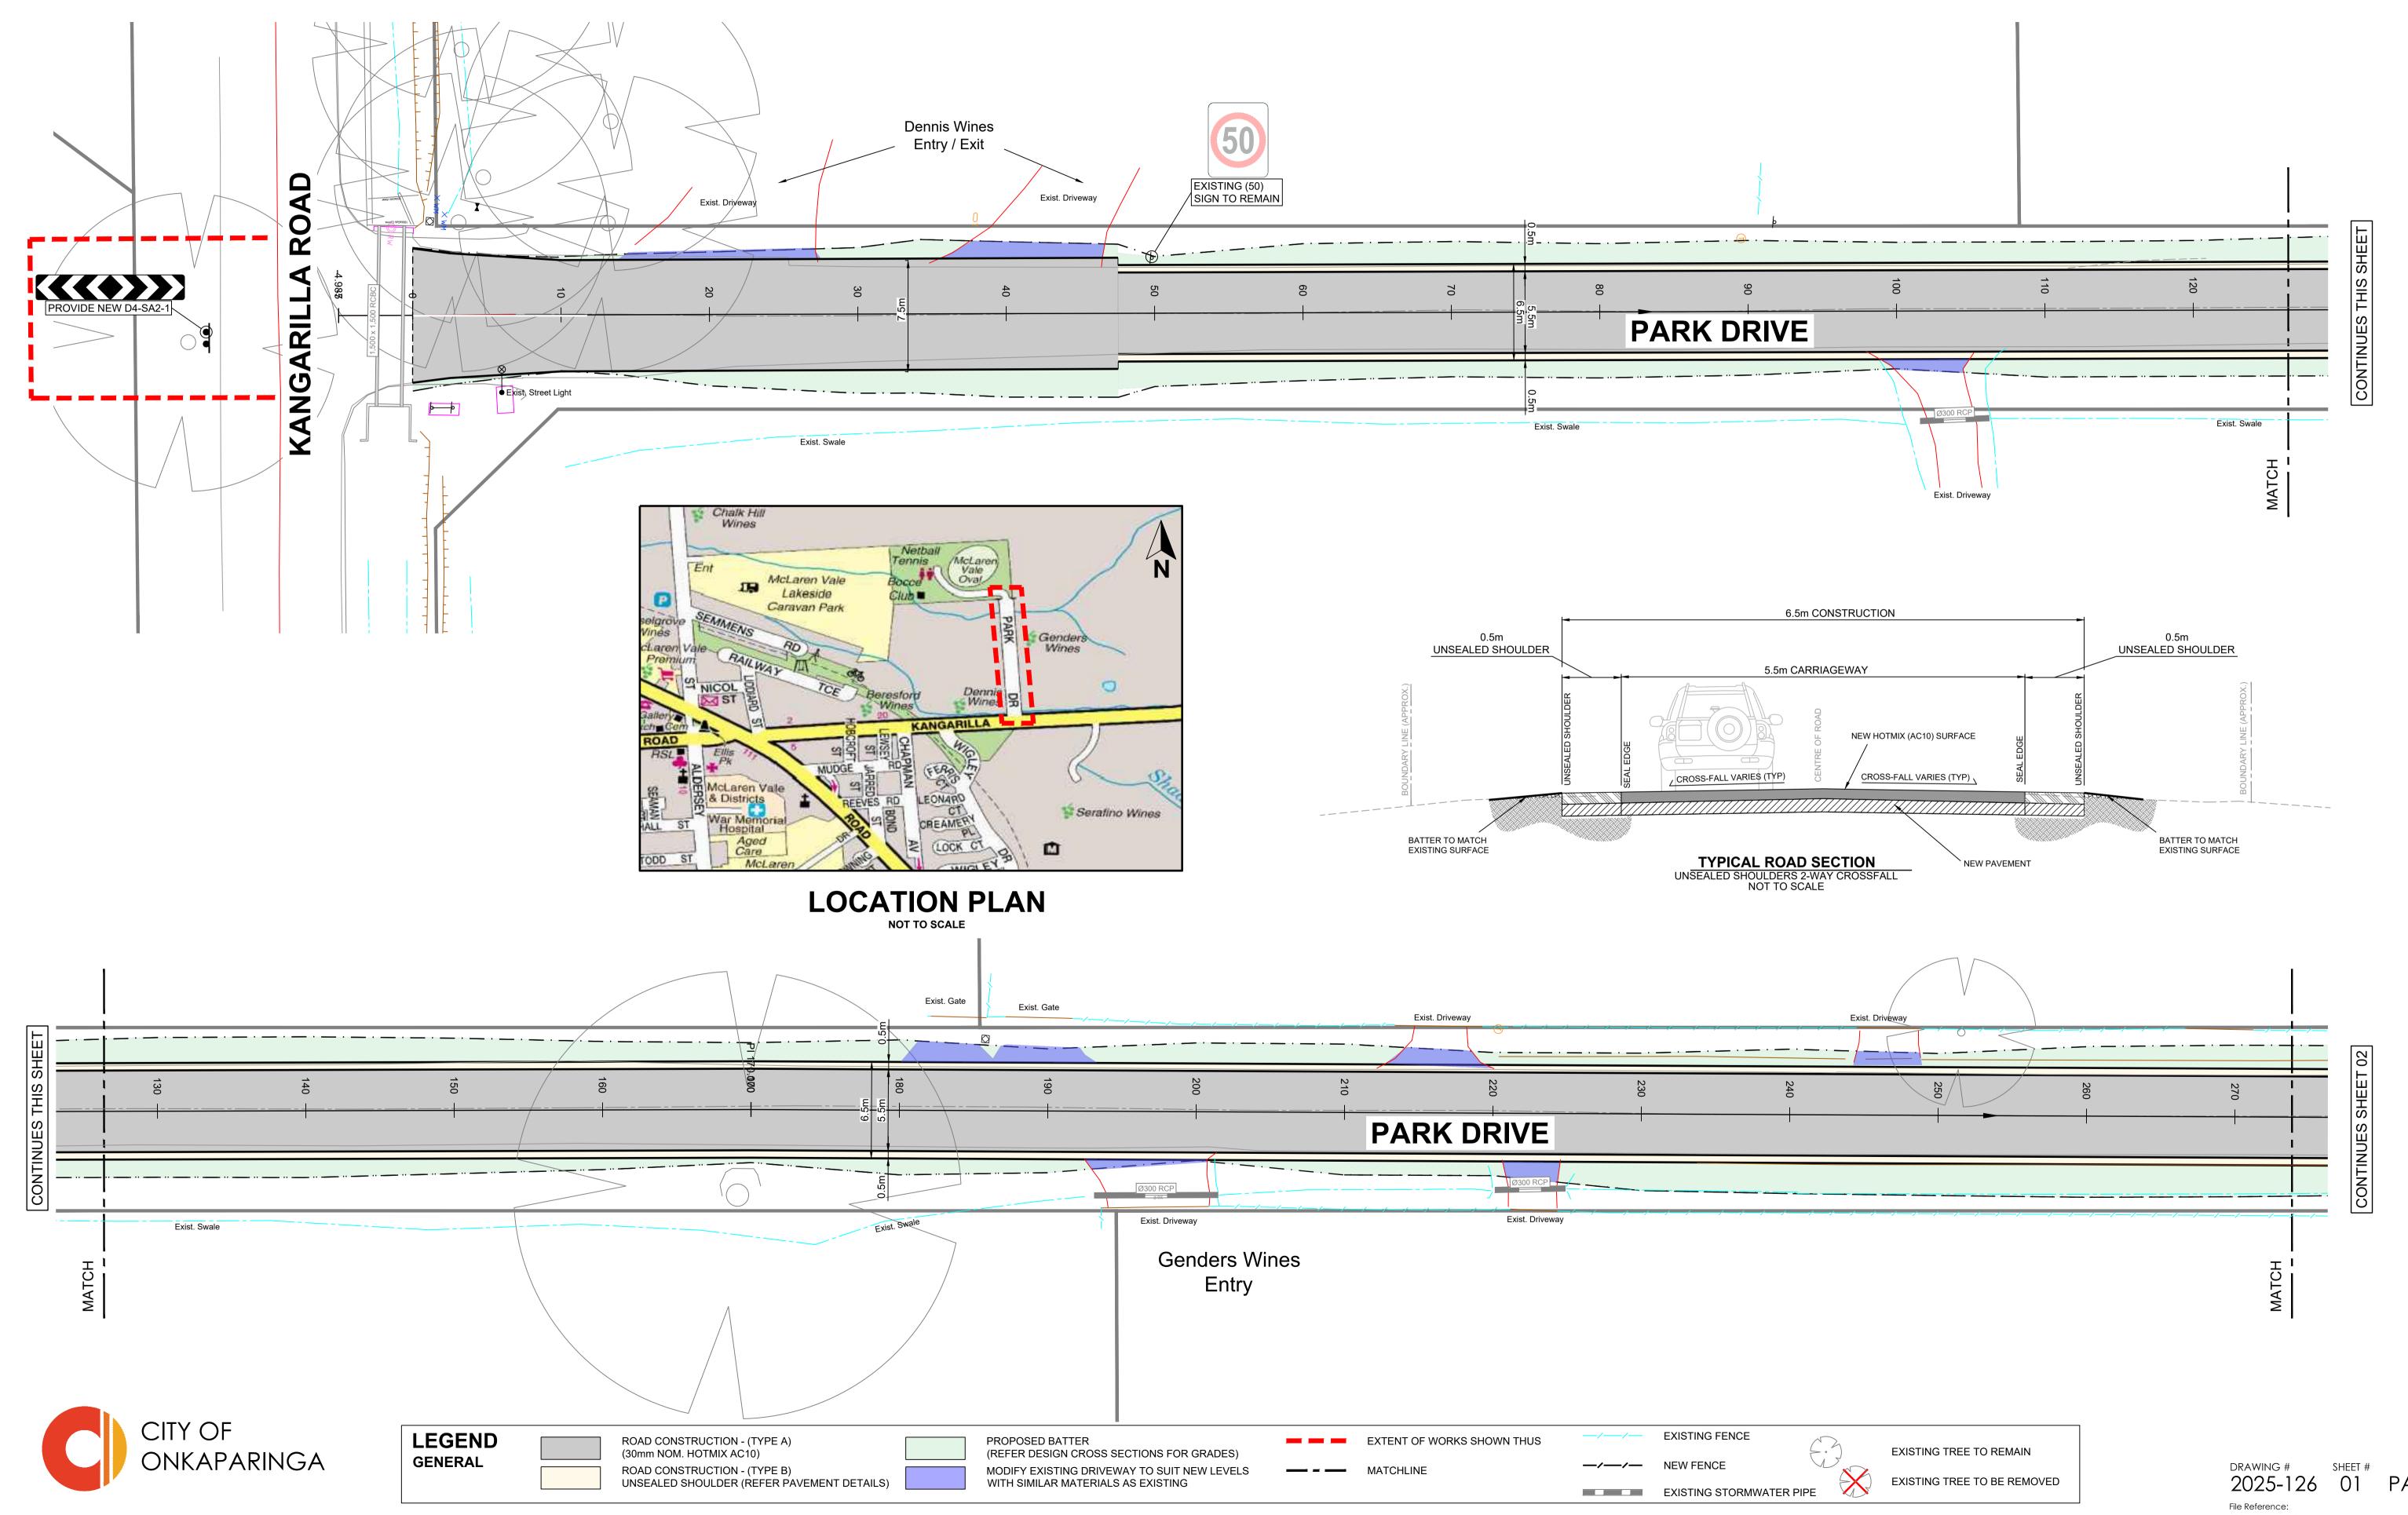




## Park Drive, McLaren Vale

ROAD CONSTRUCTION - (TYPE B)
UNSEALED SHOULDER (REFER PAVEMENT DETAILS)

## Road Reconstruction works



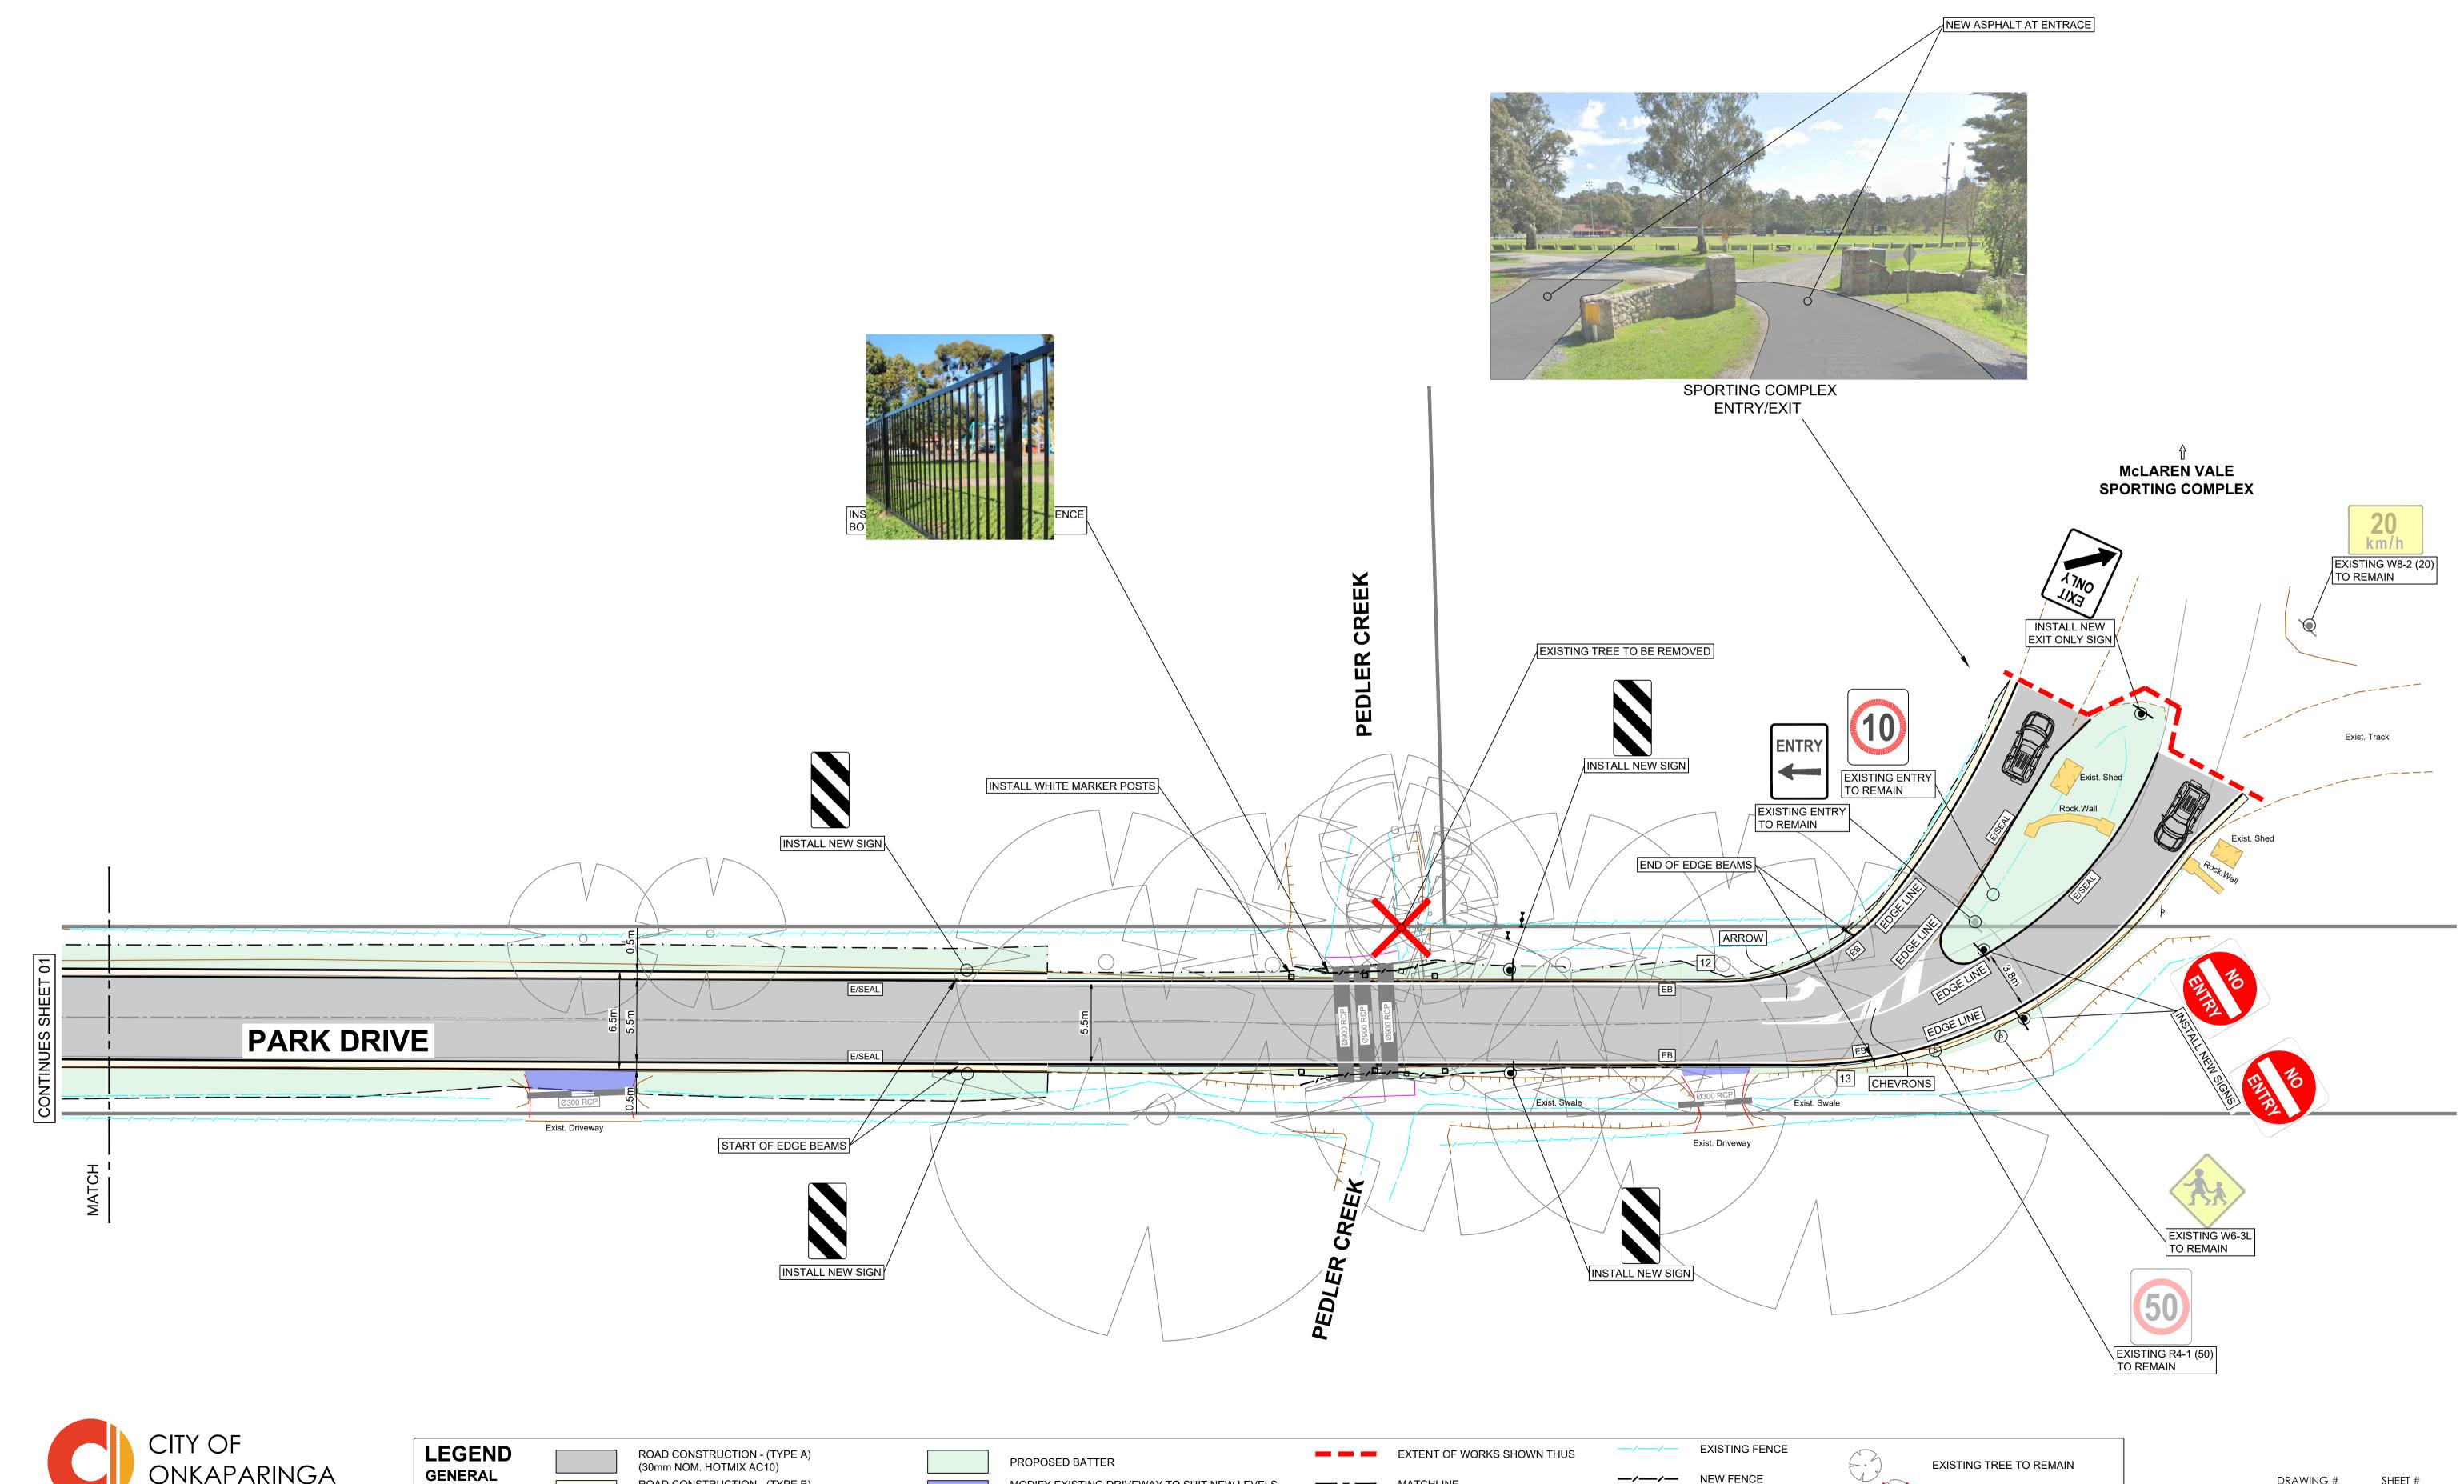

MODIFY EXISTING DRIVEWAY TO SUIT NEW LEVELS

WITH SIMILAR MATERIALS AS EXISTING

EXISTING TREE TO BE REMOVED

EXISTING STORMWATER PIPE