

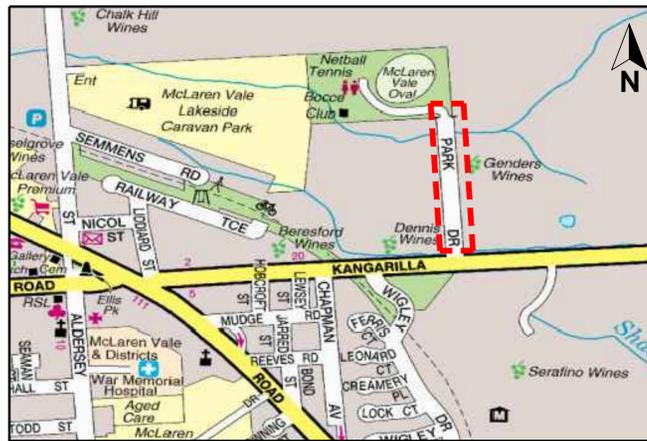
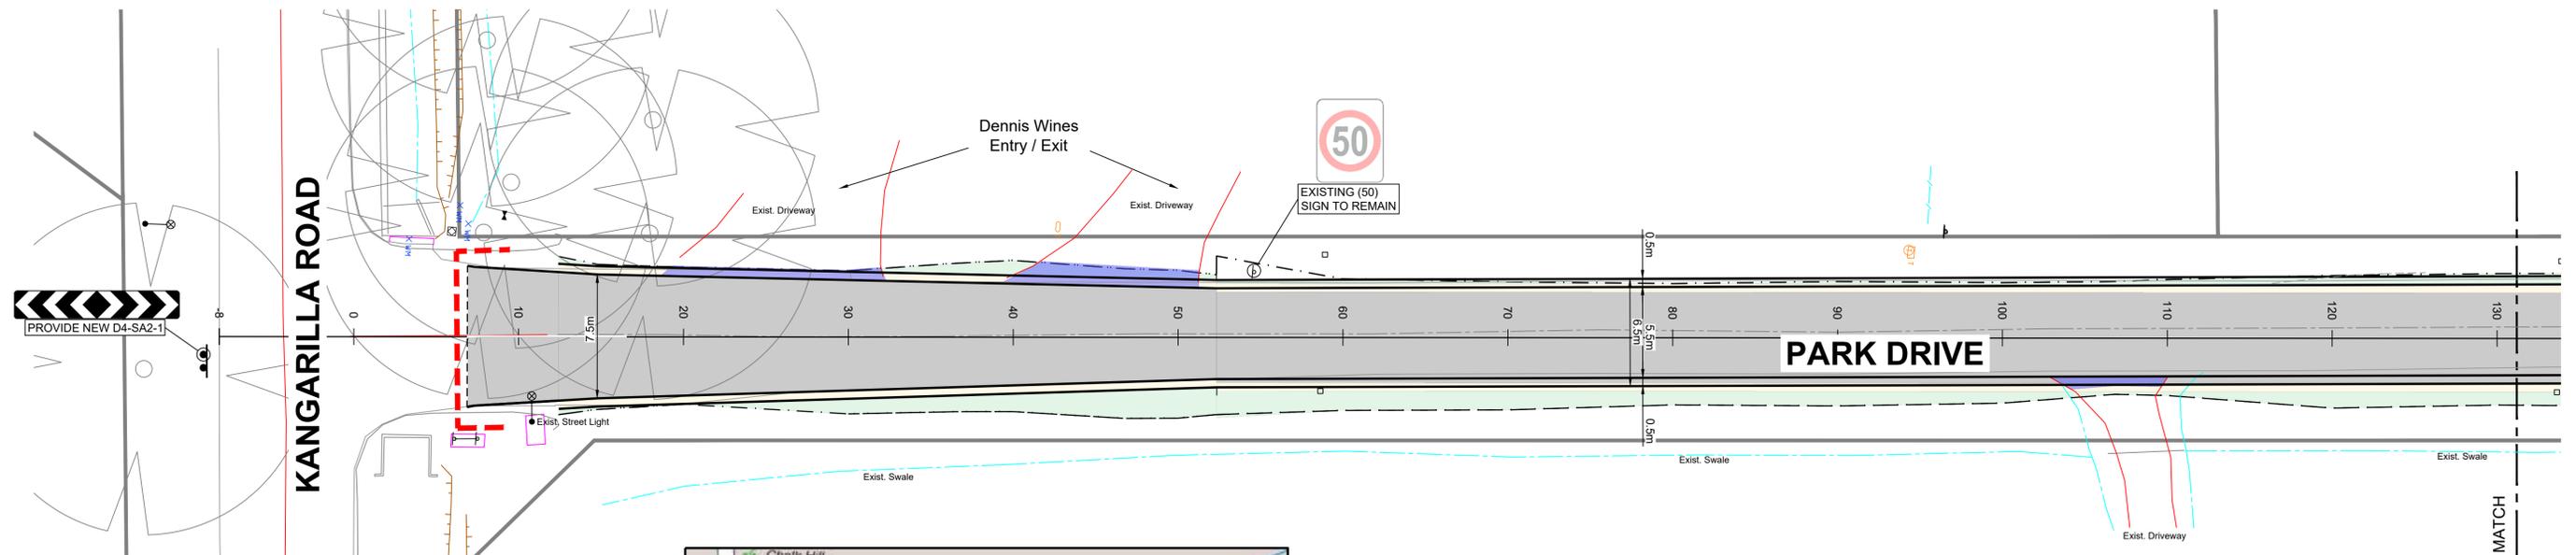


Park Drive, McLaren Vale

Road Reconstruction works

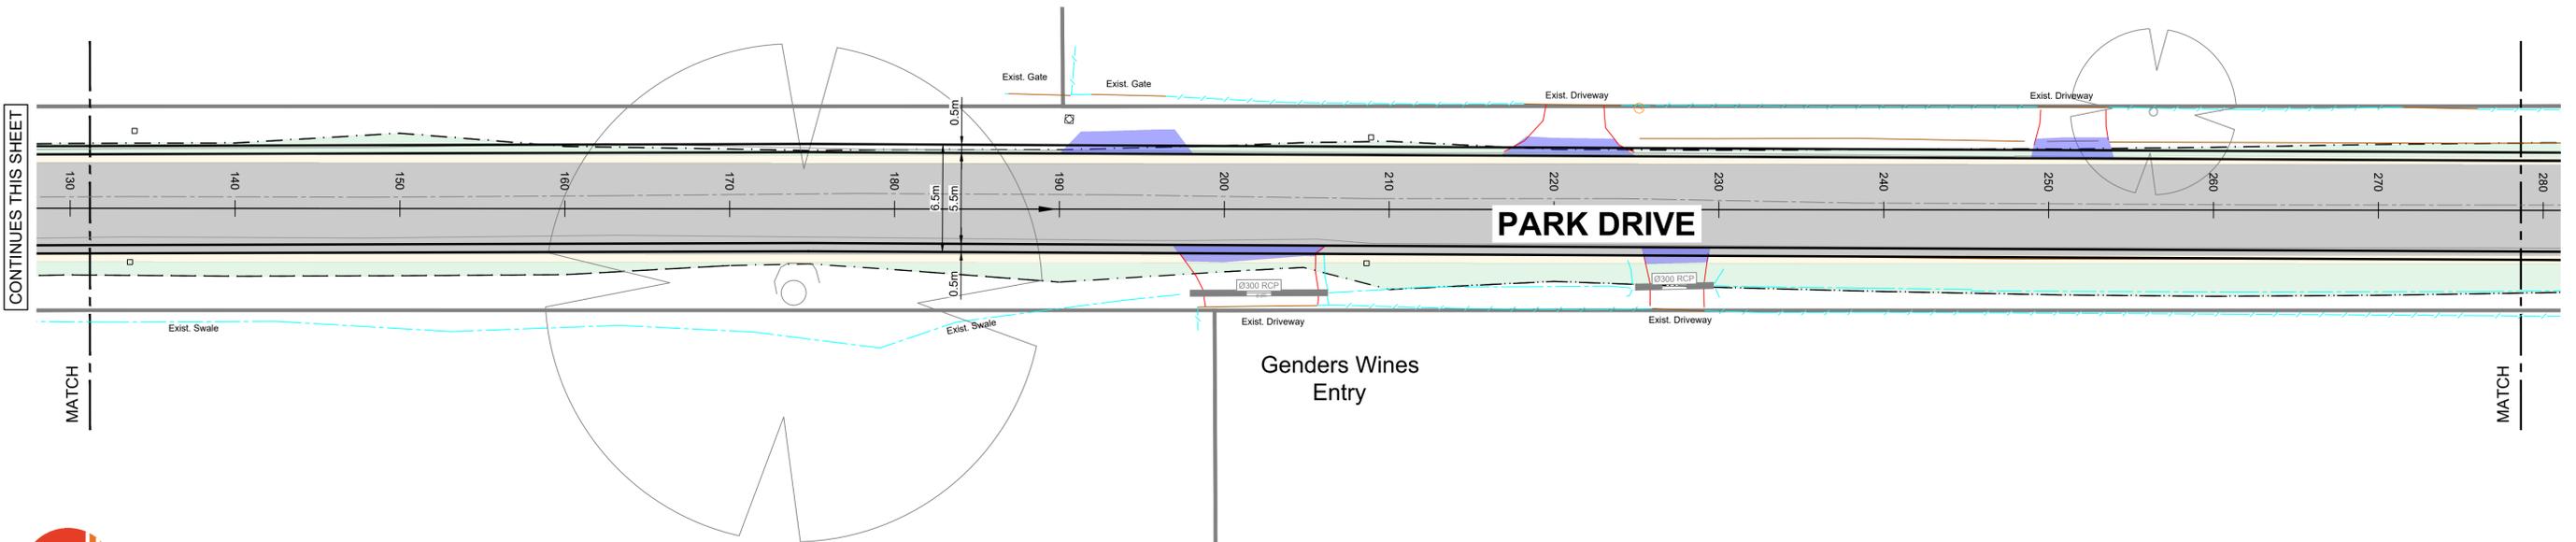


LOCATION PLAN
NOT TO SCALE

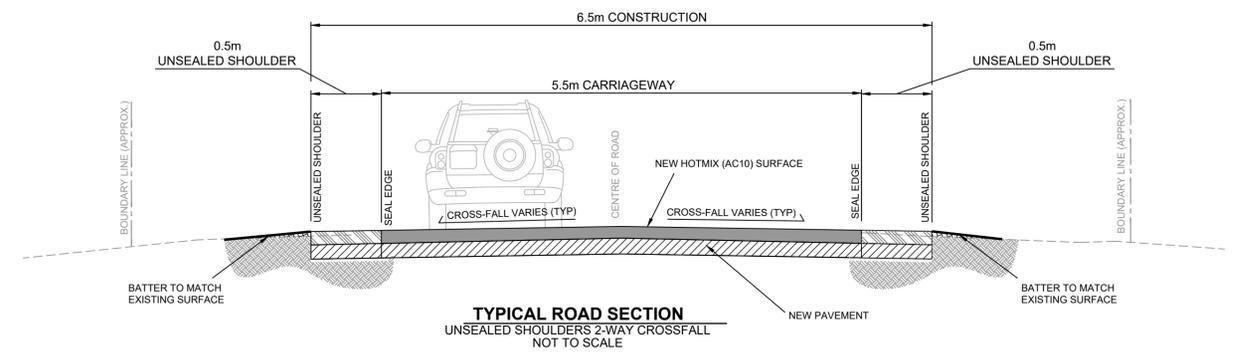

LEGEND GENERAL	
	ROAD CONSTRUCTION - (TYPE A) (30mm NOM. HOTMIX AC10)
	ROAD CONSTRUCTION - (TYPE B) UNSEALED SHOULDER (REFER PAVEMENT DETAILS)
	PROPOSED BATTER
	MODIFY EXISTING DRIVEWAY TO SUIT NEW LEVELS WITH SIMILAR MATERIALS AS EXISTING
	EXTENT OF WORKS SHOWN THUS
	MATCHLINE
	EXISTING FENCE
	EXISTING TREE TO REMAIN
	EXISTING STORMWATER PIPE

Park Drive, McLaren Vale

Road Reconstruction works

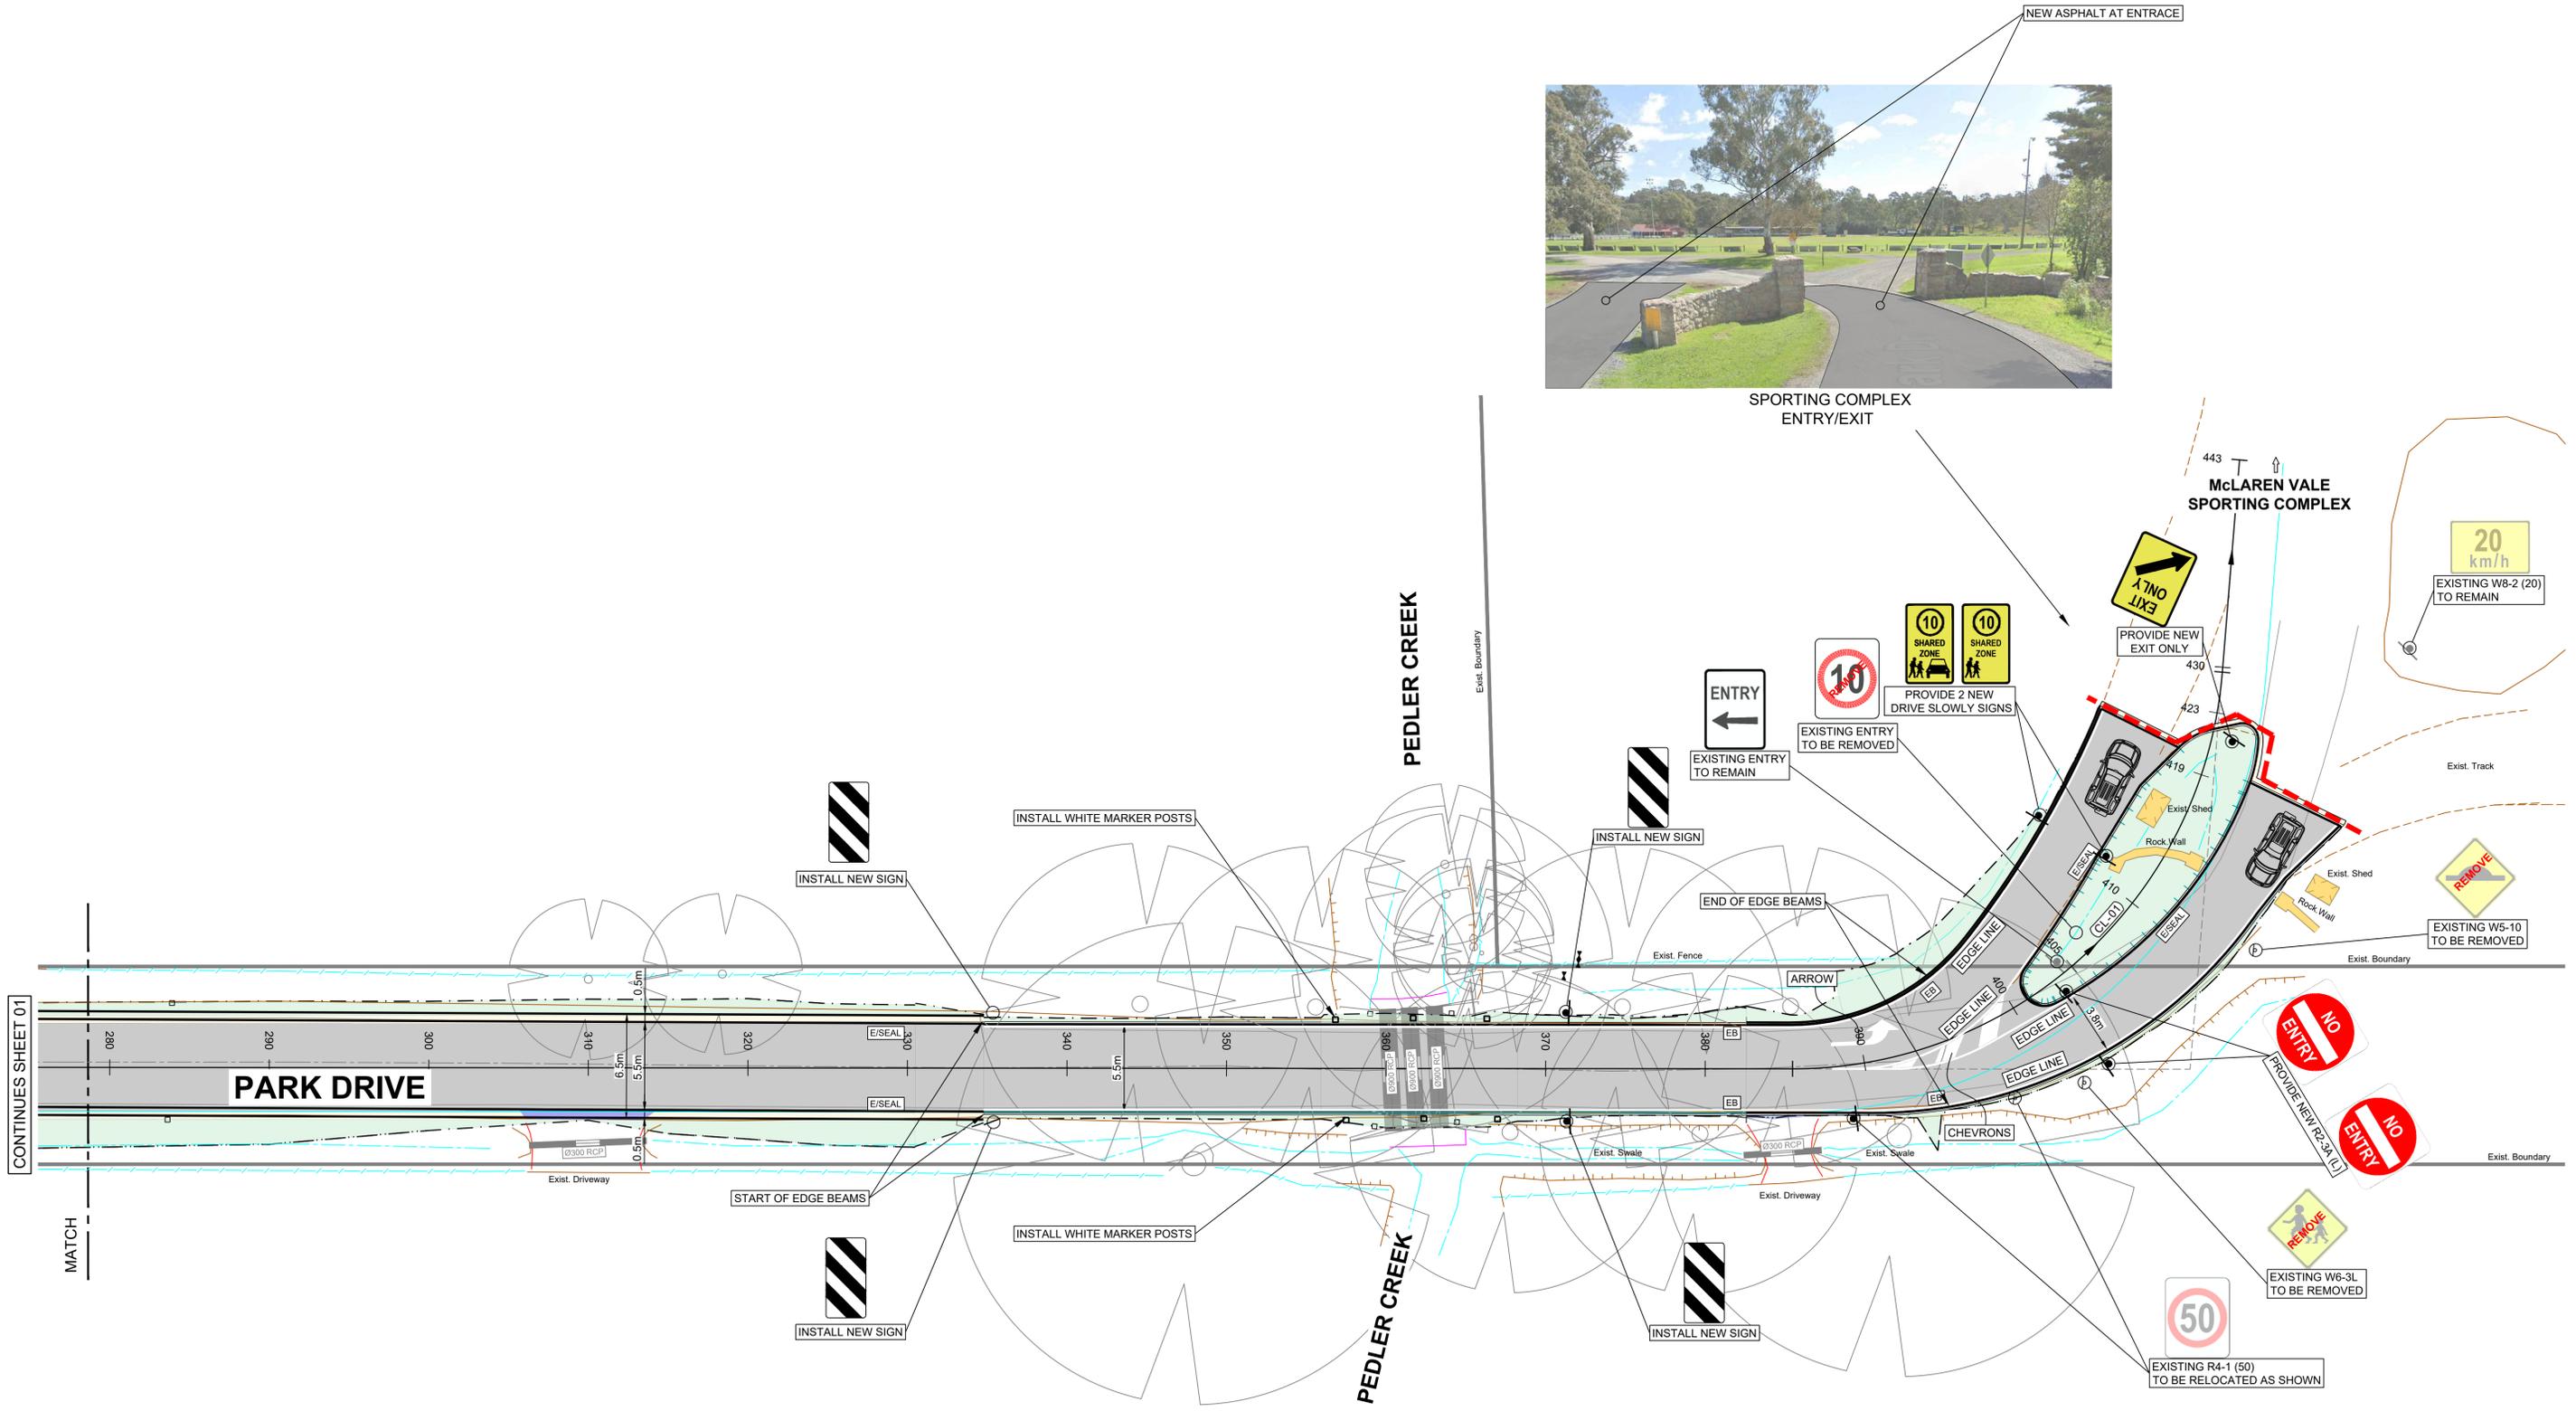

CONTINUES SHEET 01

MATCH

LEGEND GENERAL

	ROAD CONSTRUCTION - (TYPE A) (30mm NOM. HOTMIX AC10)		PROPOSED BATTER		EXTENT OF WORKS SHOWN THUS		EXISTING FENCE
	ROAD CONSTRUCTION - (TYPE B) UNSEALED SHOULDER (REFER PAVEMENT DETAILS)		MODIFY EXISTING DRIVEWAY TO SUIT NEW LEVELS WITH SIMILAR MATERIALS AS EXISTING		MATCHLINE		EXISTING TREE TO REMAIN
							EXISTING STORMWATER PIPE