



# Esplanade, Sellicks Beach

## Beach Bollard Proposal

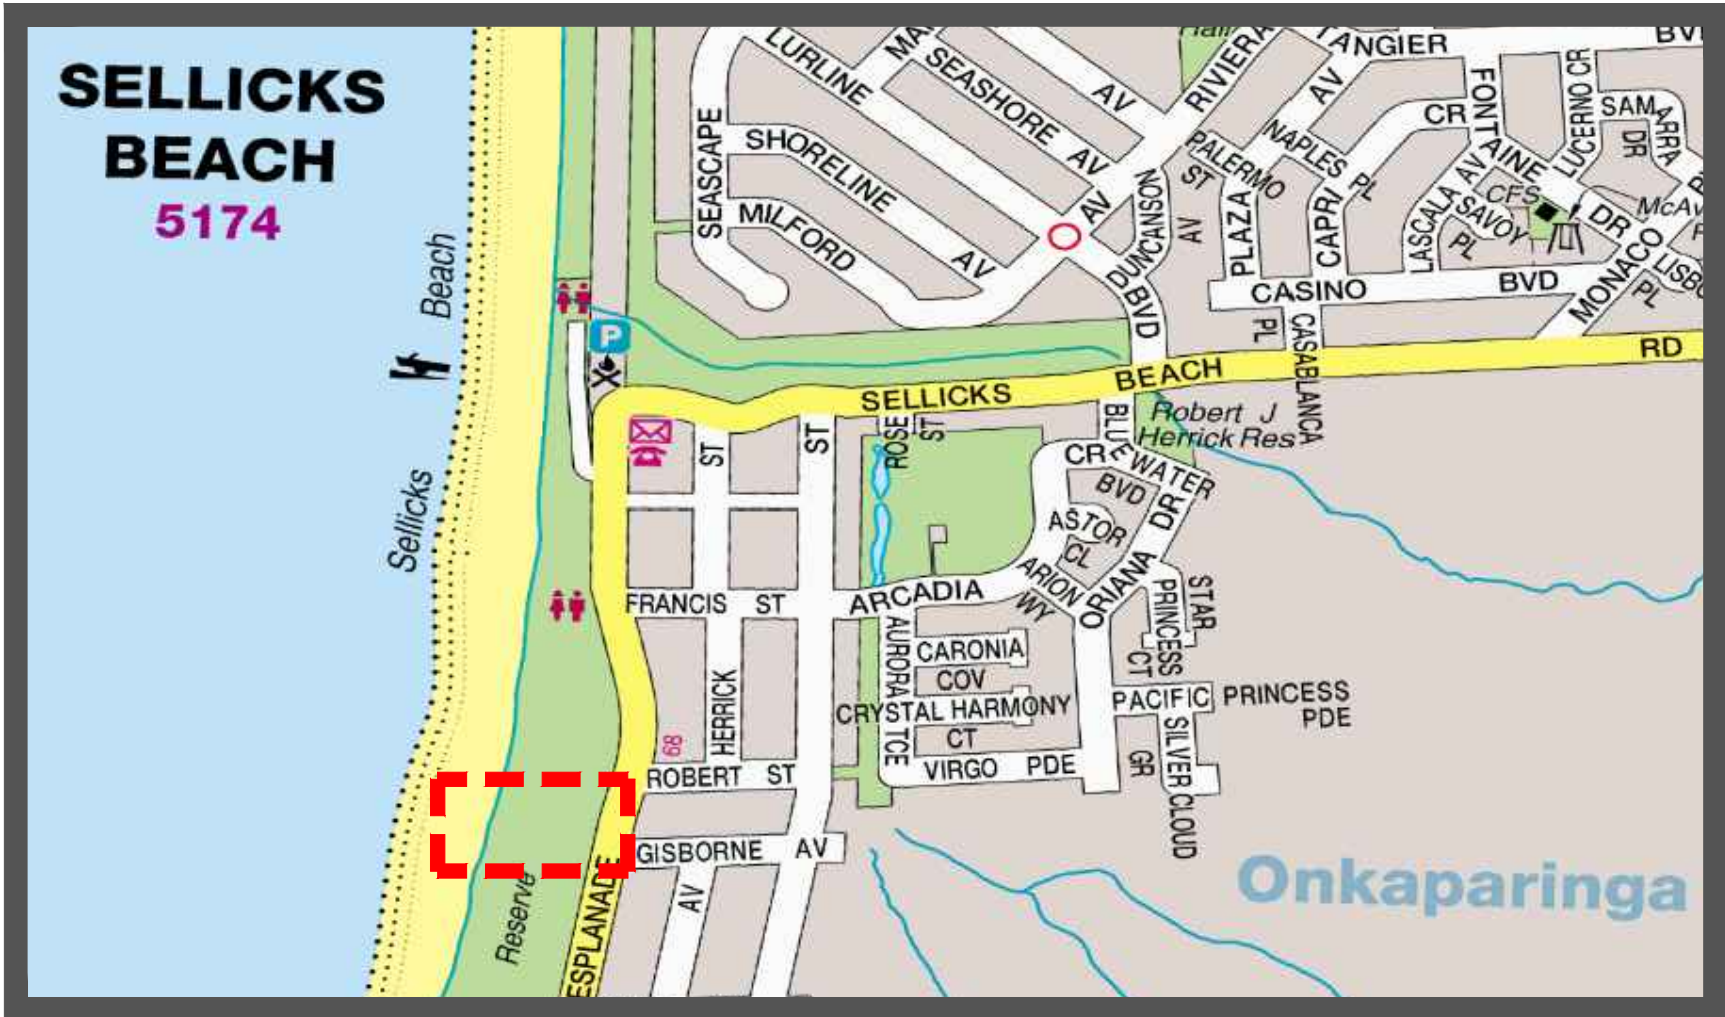

LOCATION PLAN  
NOT TO SCALE

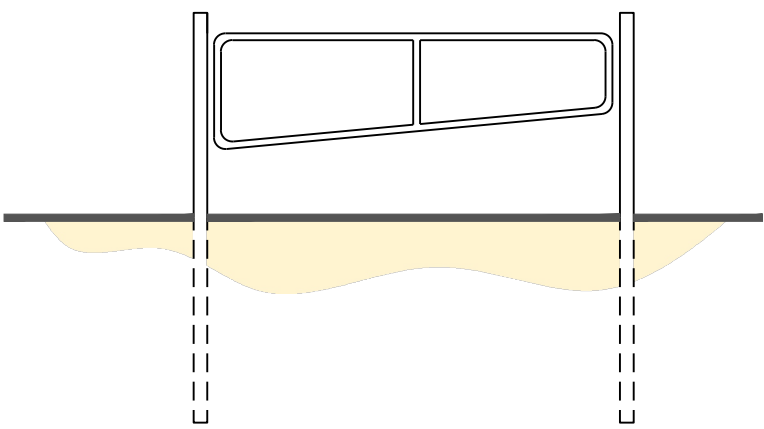

PROPOSED 3.0m WIDE  
EMERGENCY ACCESS GATE

LEGEND

PROPOSED TIMBER BOLLARDS  
INSTALLED AT 1.5m SPACINGS

