
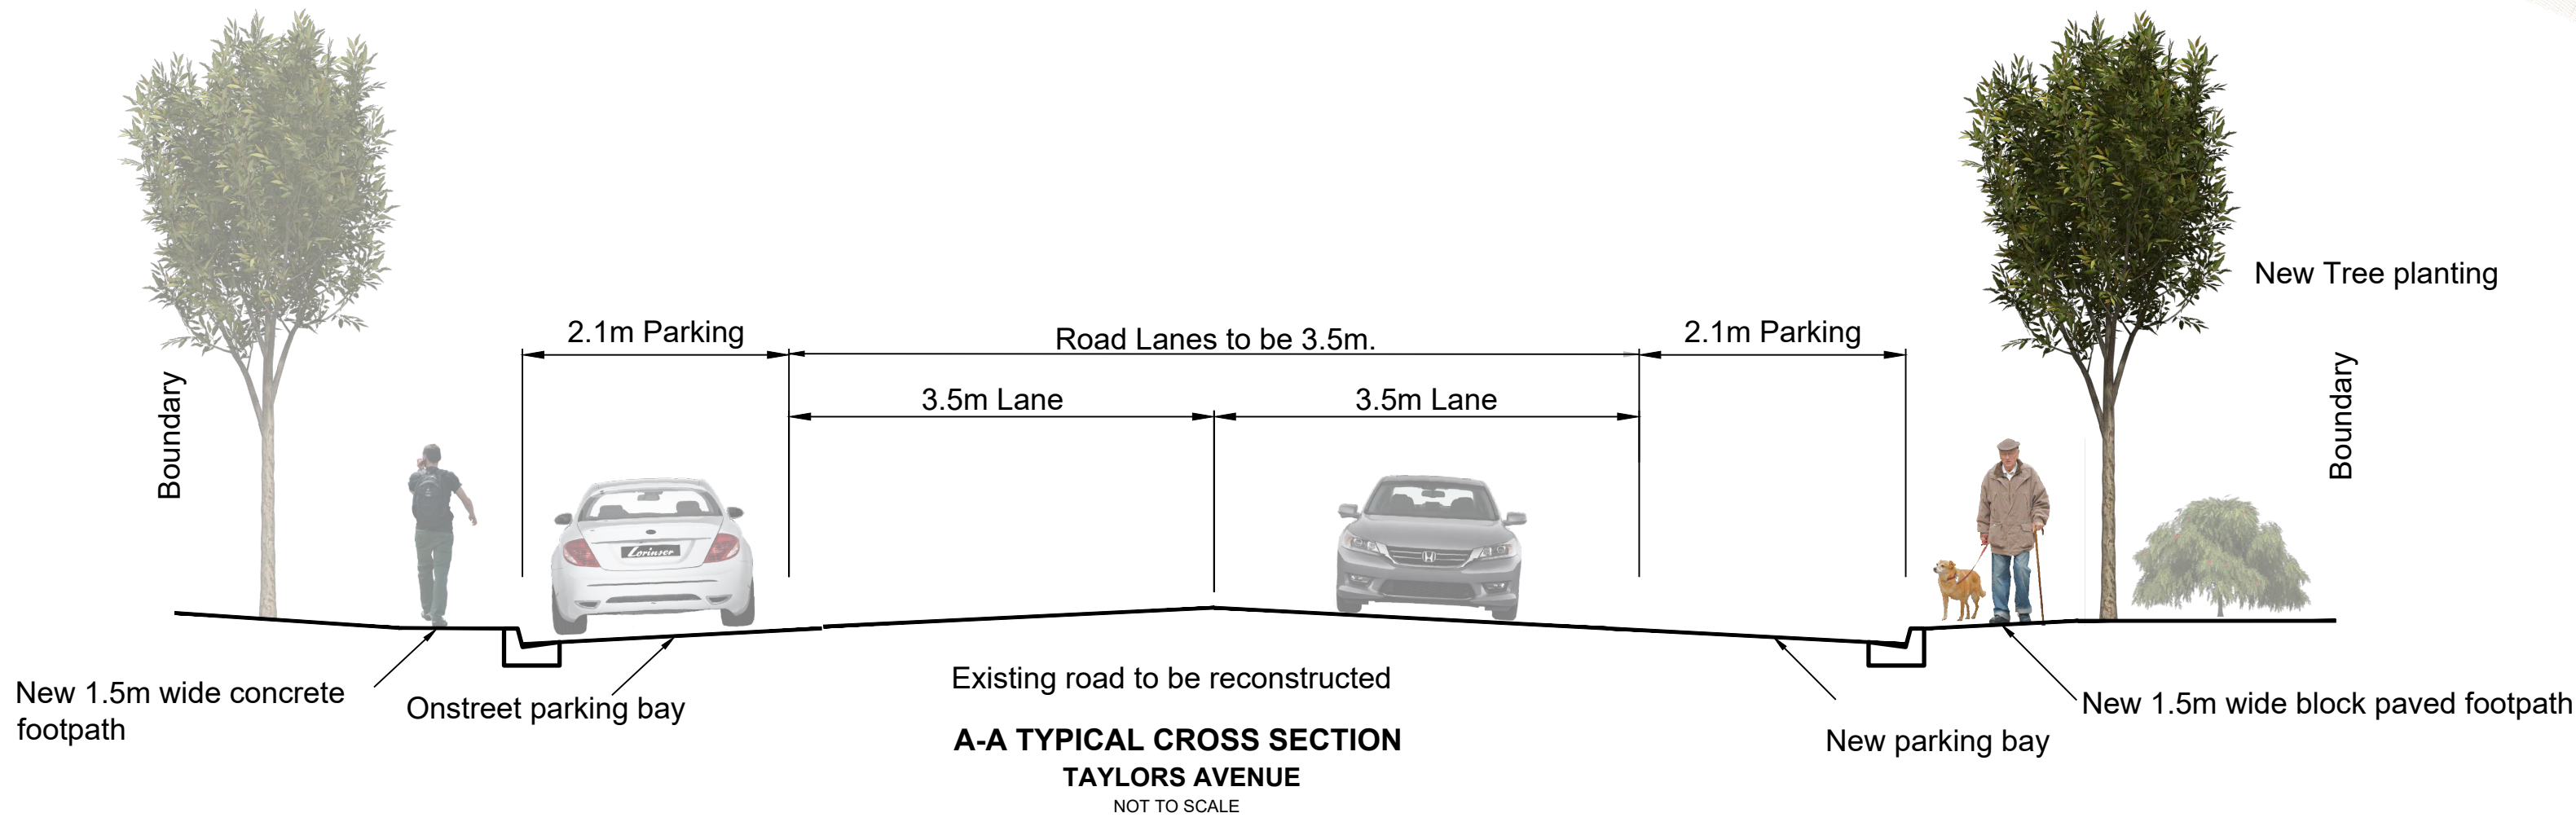
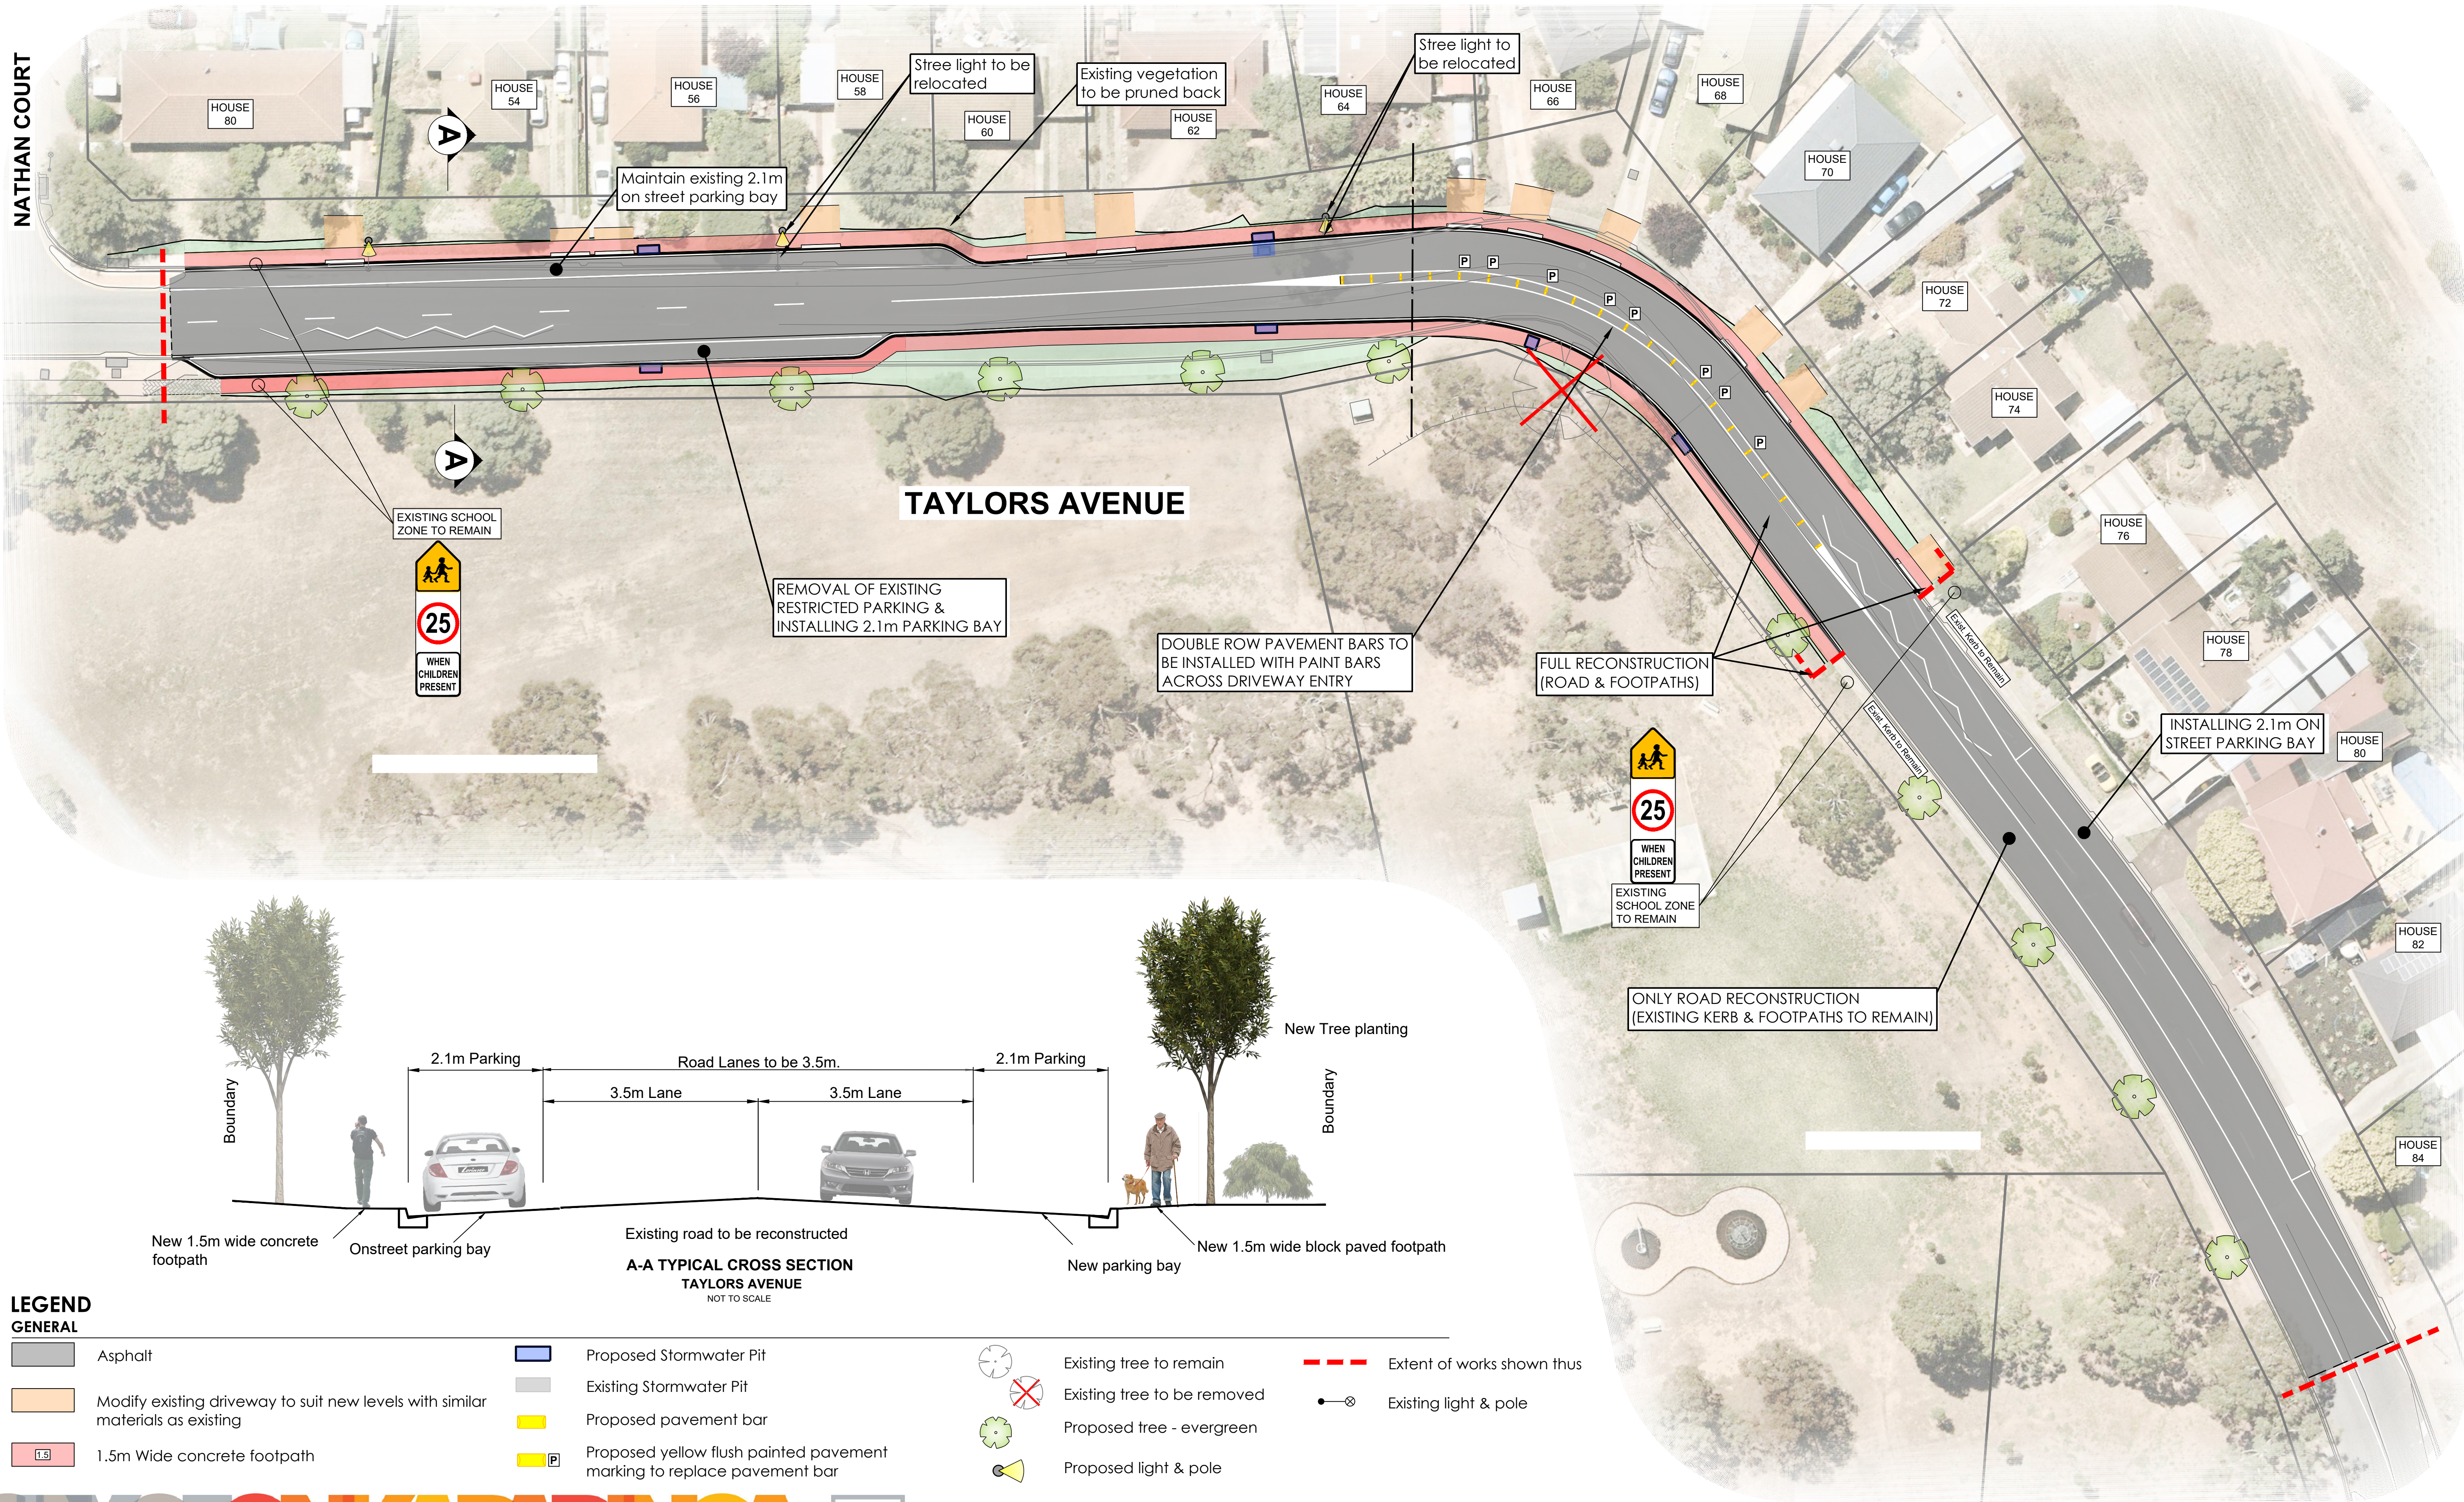


# TAYLORS AVENUE, MORPHETT VALE

## PROPOSED ROAD RECONSTRUCTION

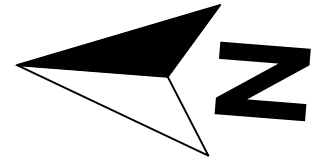

LEGEND			
GENERAL			
	Asphalt		Proposed Stormwater Pit
	Modify existing driveway to suit new levels with similar materials as existing		Existing Stormwater Pit
	1.5m Wide concrete footpath		Proposed pavement bar
			Proposed yellow flush painted pavement marking to replace pavement bar
			Existing tree to remain
			Existing tree to be removed
			Proposed tree - evergreen
			Proposed light & pole
			Extent of works shown thus
			Existing light & pole