

PUBLIC INFORMATION PLAN  
NOT TO SCALE

LEGEND

GENERAL

EXTENT OF ROAD SHOULDER CONSTRUCTION



EXTENT OF ROAD CONSTRUCTION

MODIFY EXISTING DRIVEWAY TO SUIT NEW LEVELS WITH SIMILAR MATERIALS AS EXISTING

EXTENT OF WORKS SHOWN THUS

DENOTES EXISTING TREE TO REMAIN

PROPOSED NEW CRASH BARRIER

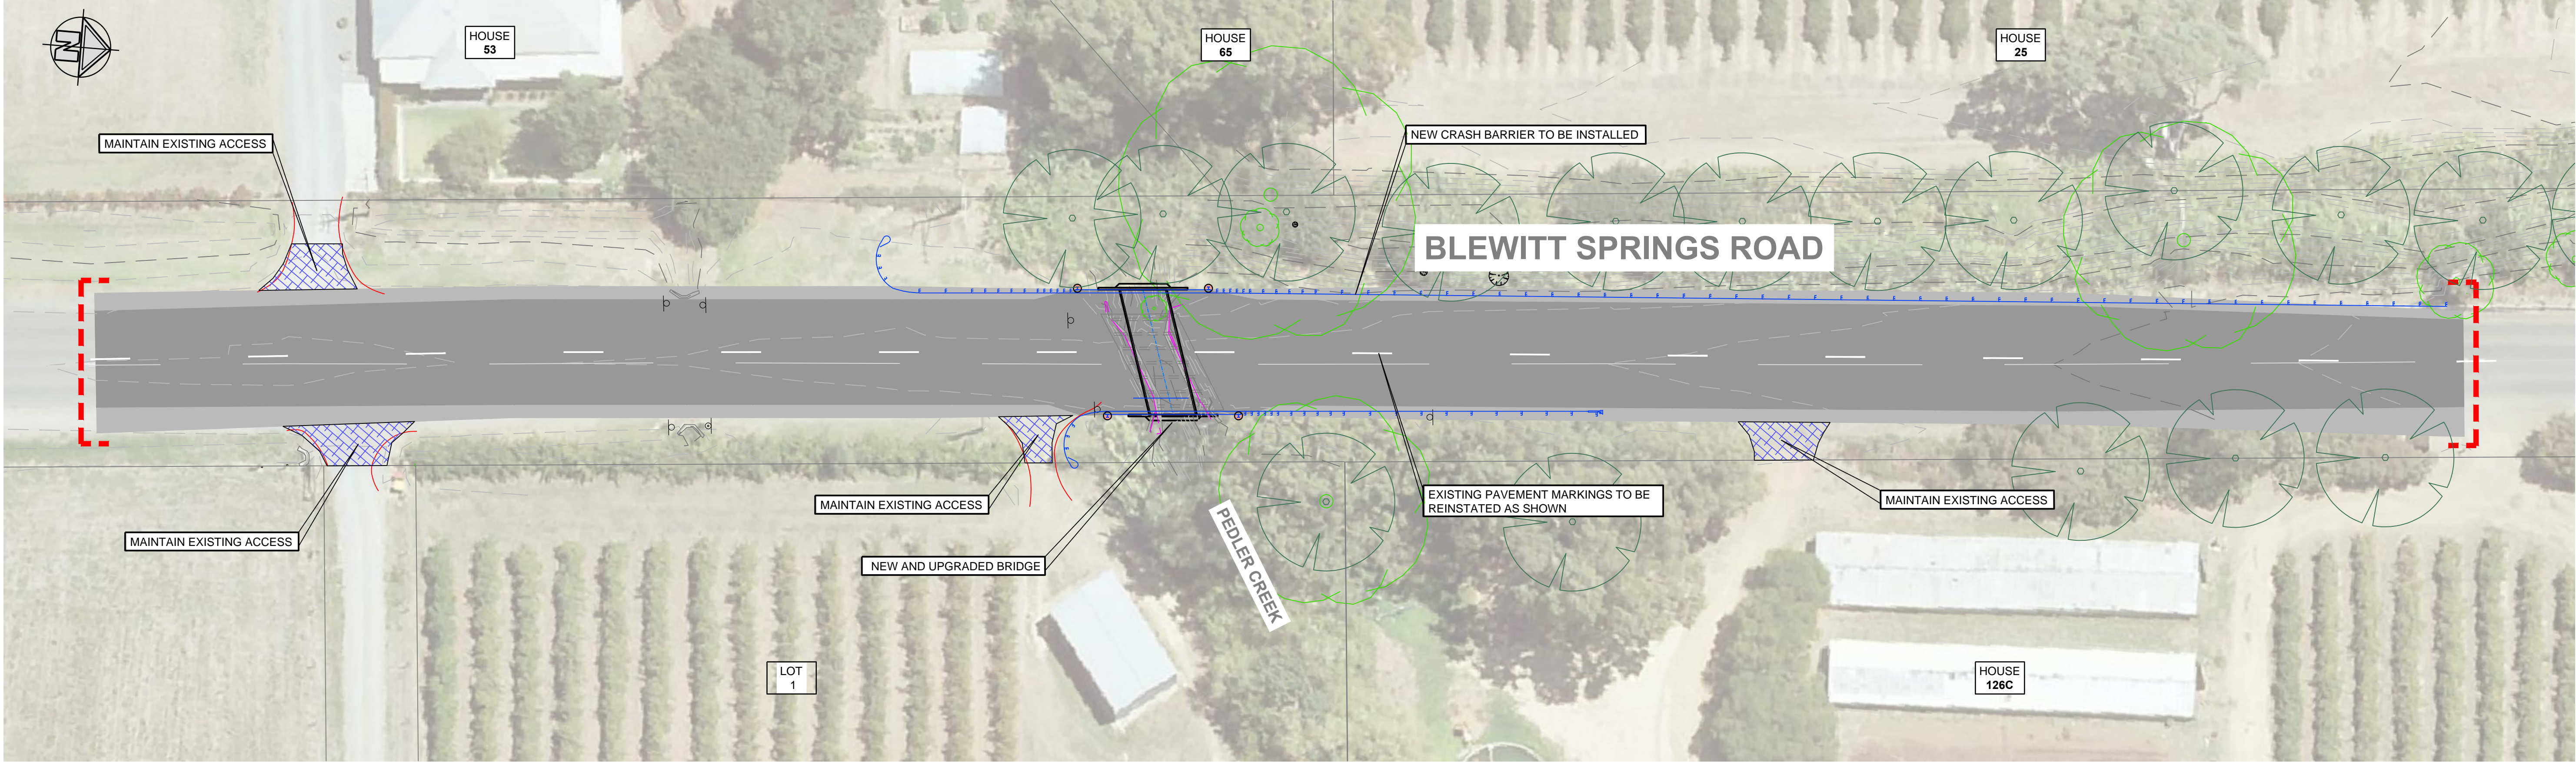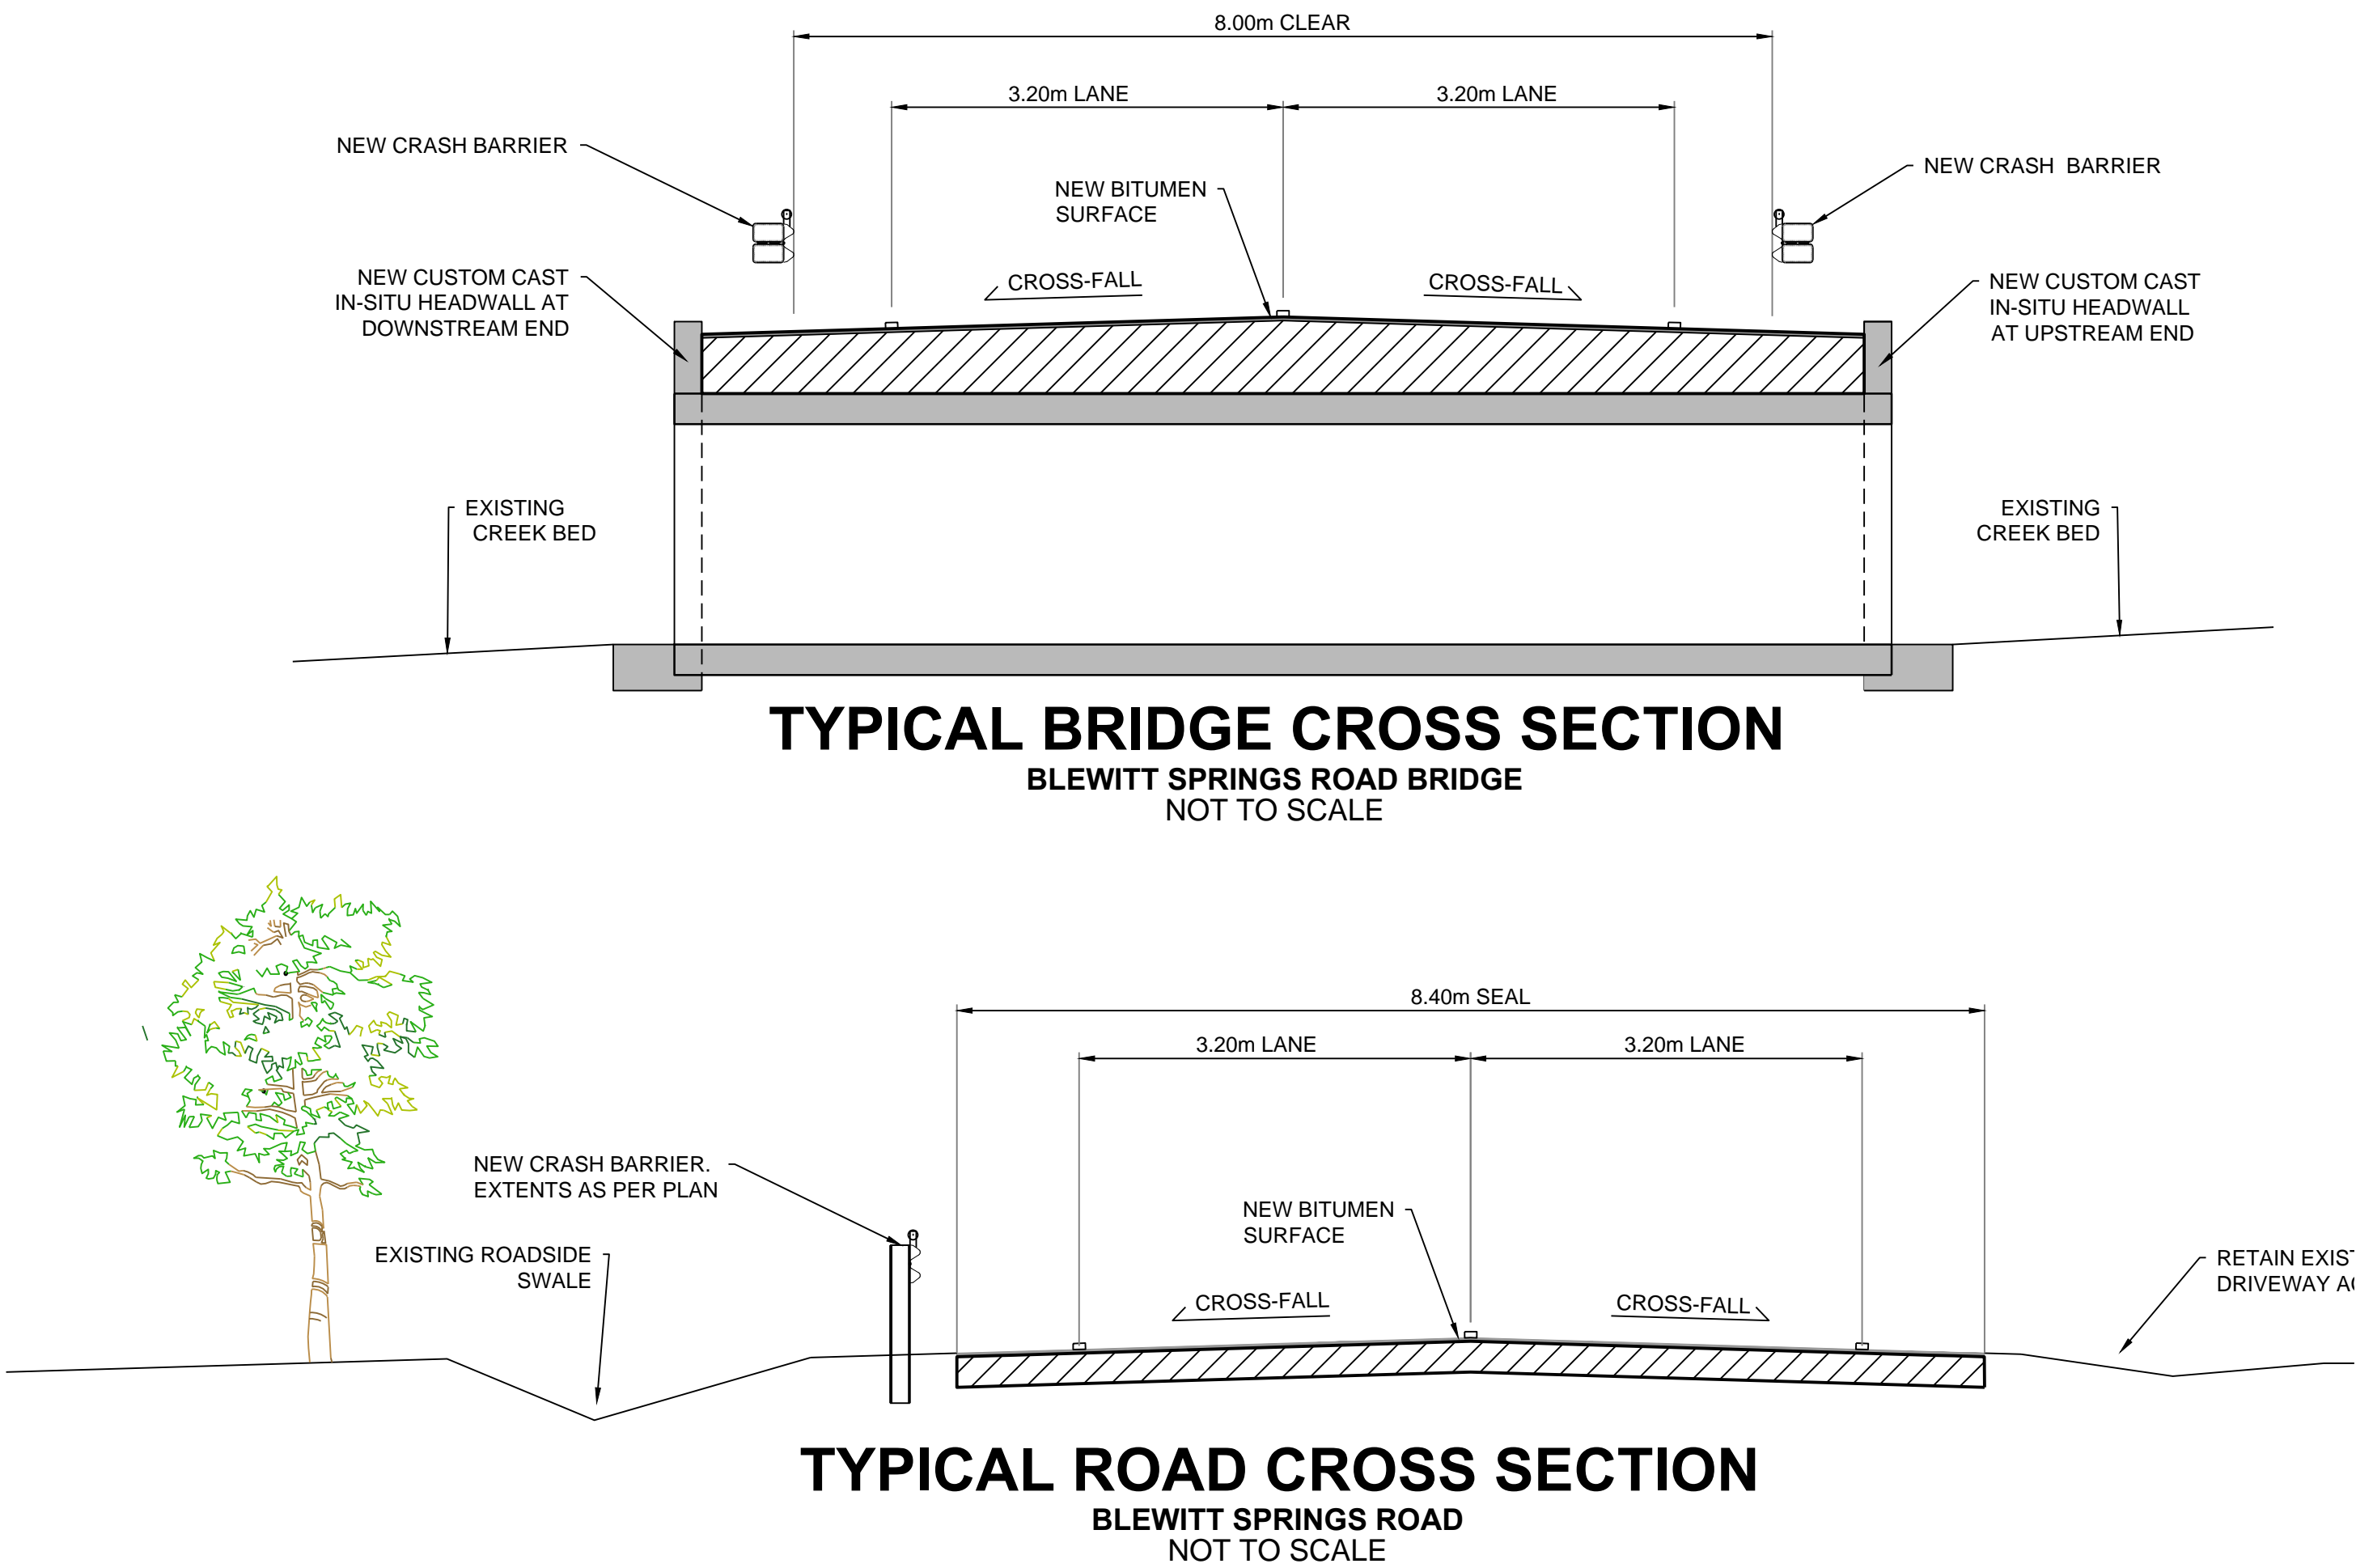

BRIDGE REPLACEMENT  
BLEWITT SPRINGS ROAD  
McLAREN FLAT  
FOR INFORMATION ONLY