

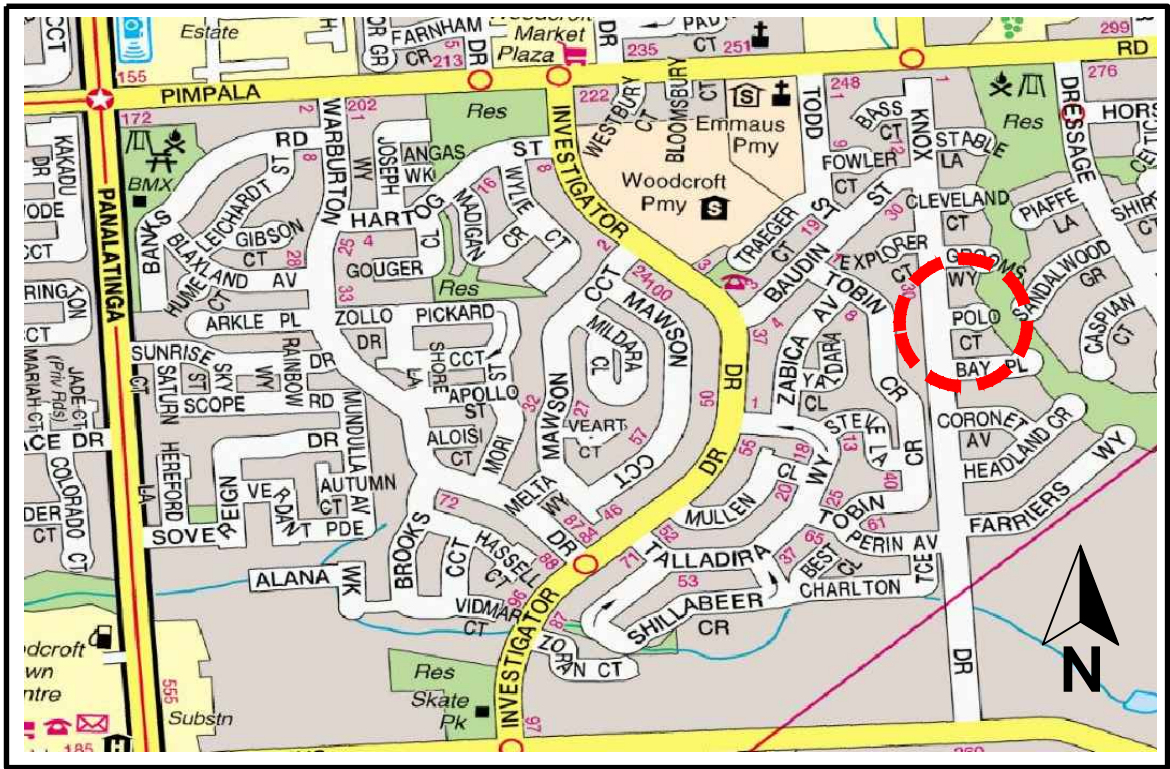


Polo Court, Woodcroft Road Reconstruction

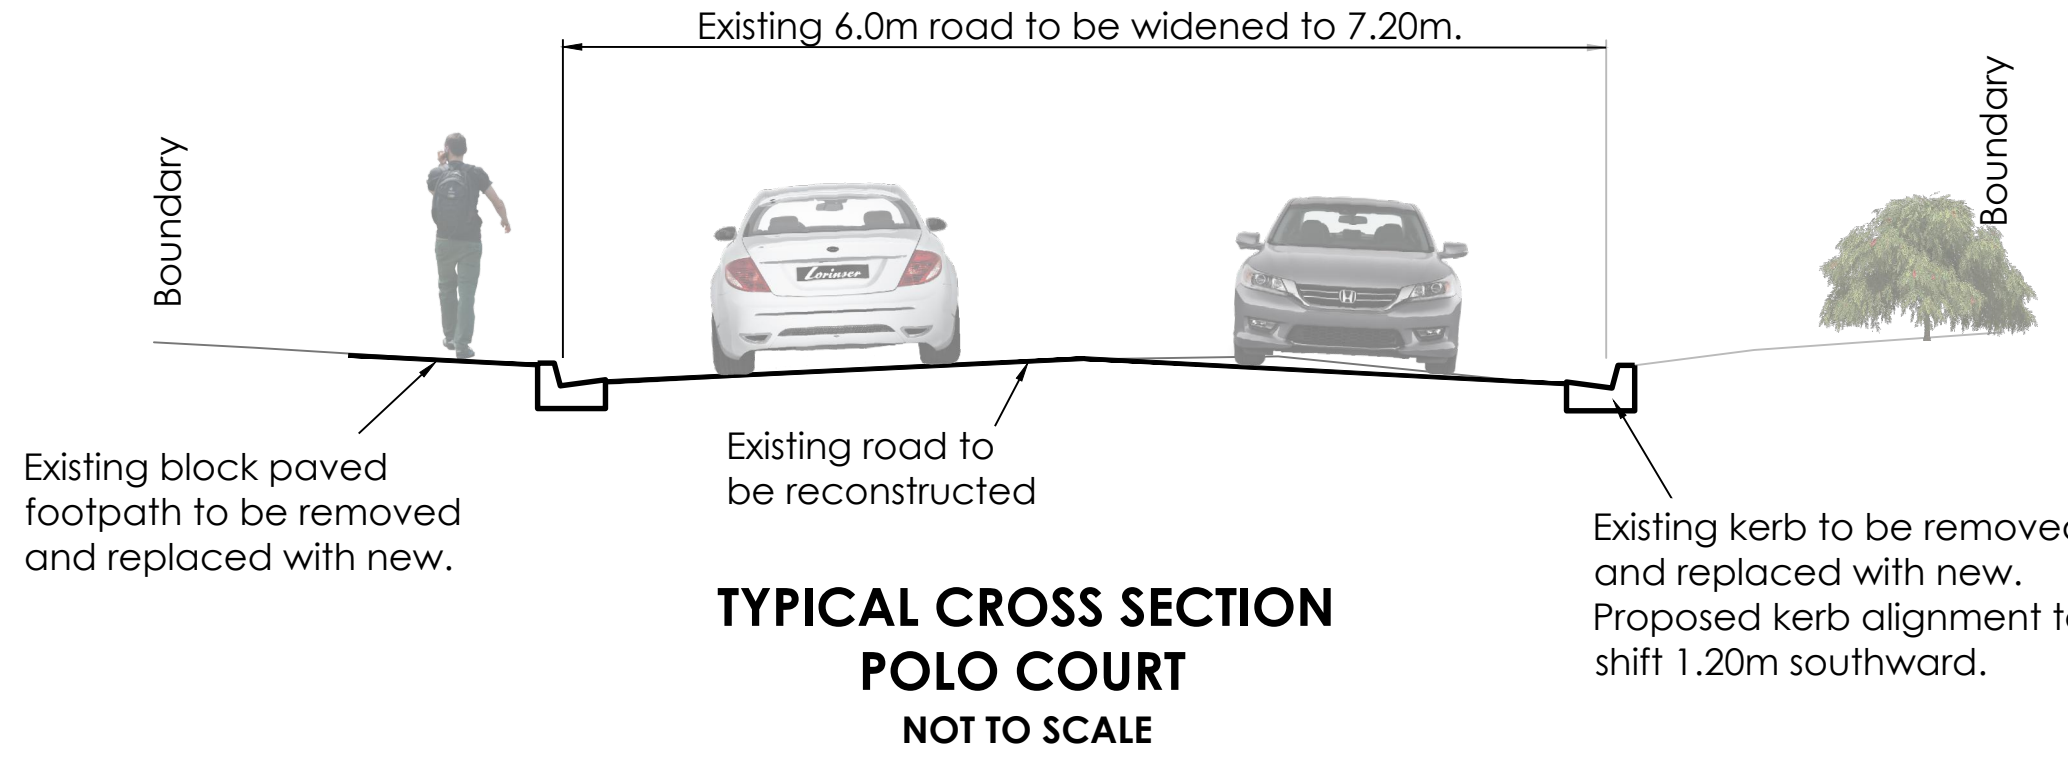

LOCATION PLAN
NOT TO SCALE

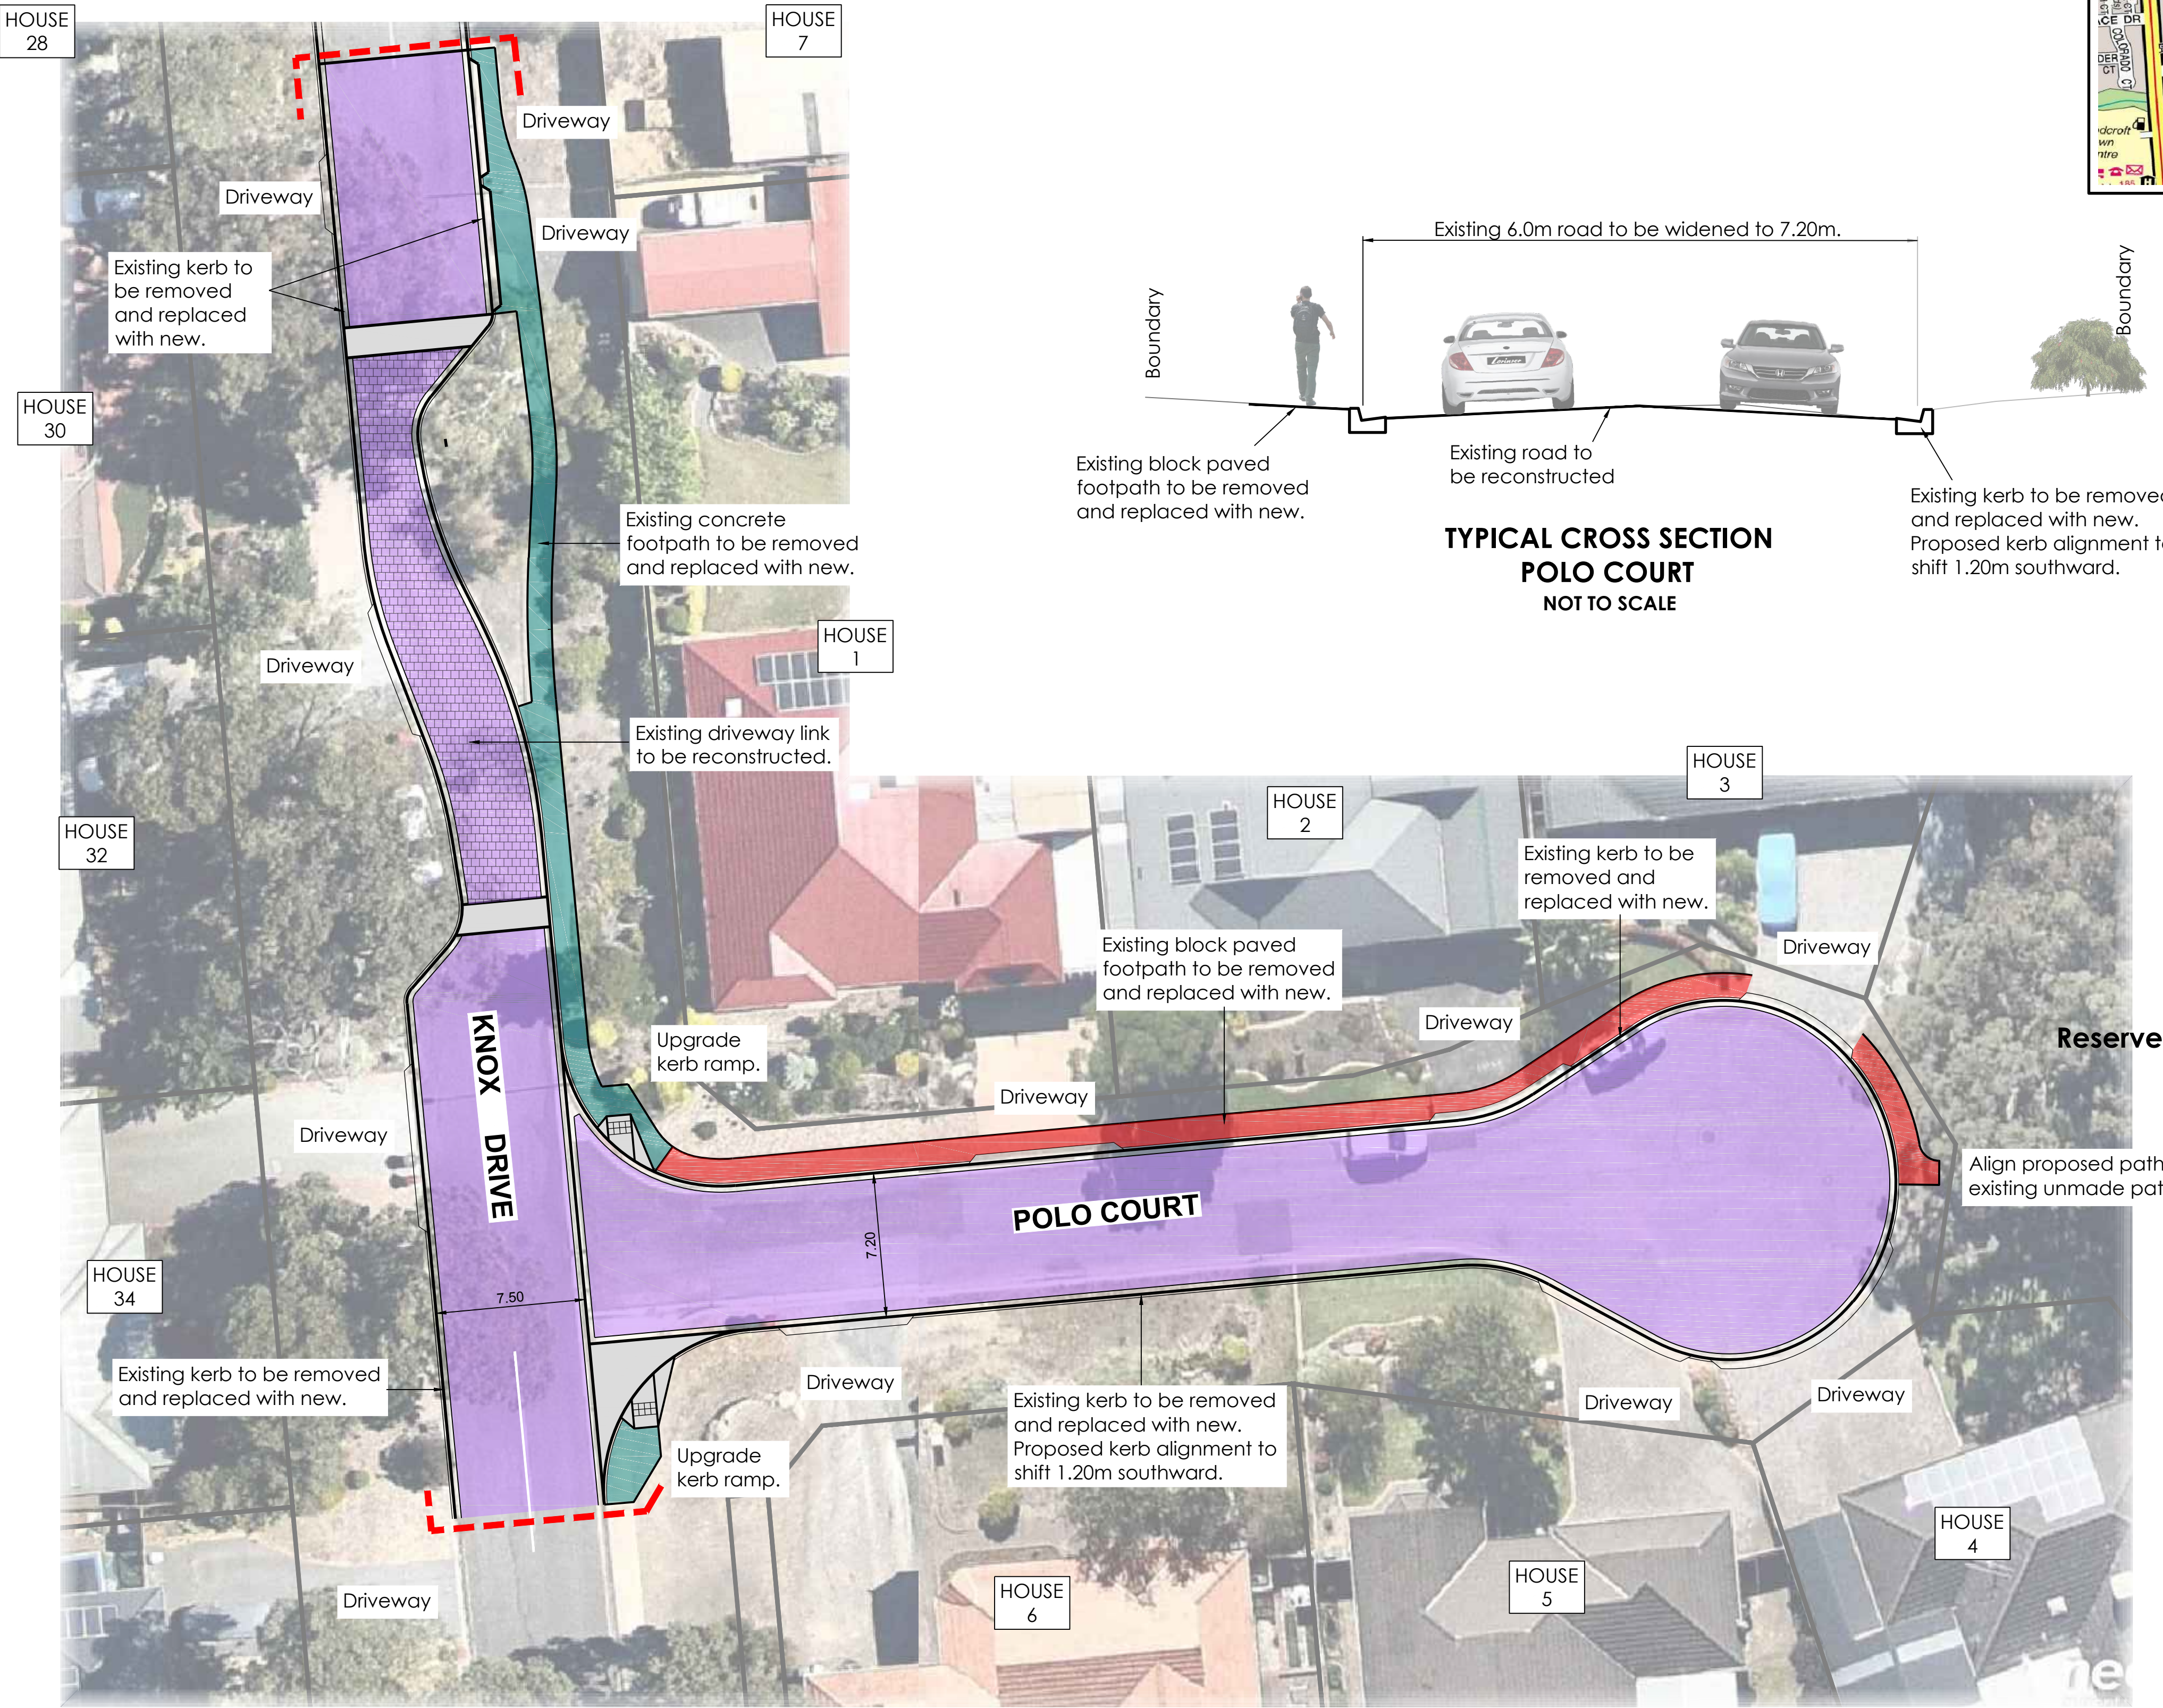

LEGEND	
	Proposed road reconstruction (Asphalt).
	Proposed road reconstruction (Block paving).
	Block paved footpath to be replaced (1.2m wide).
	Concrete footpath to be replaced (1.2m wide).