




ALDINGA GREEN DEVELOPMENT

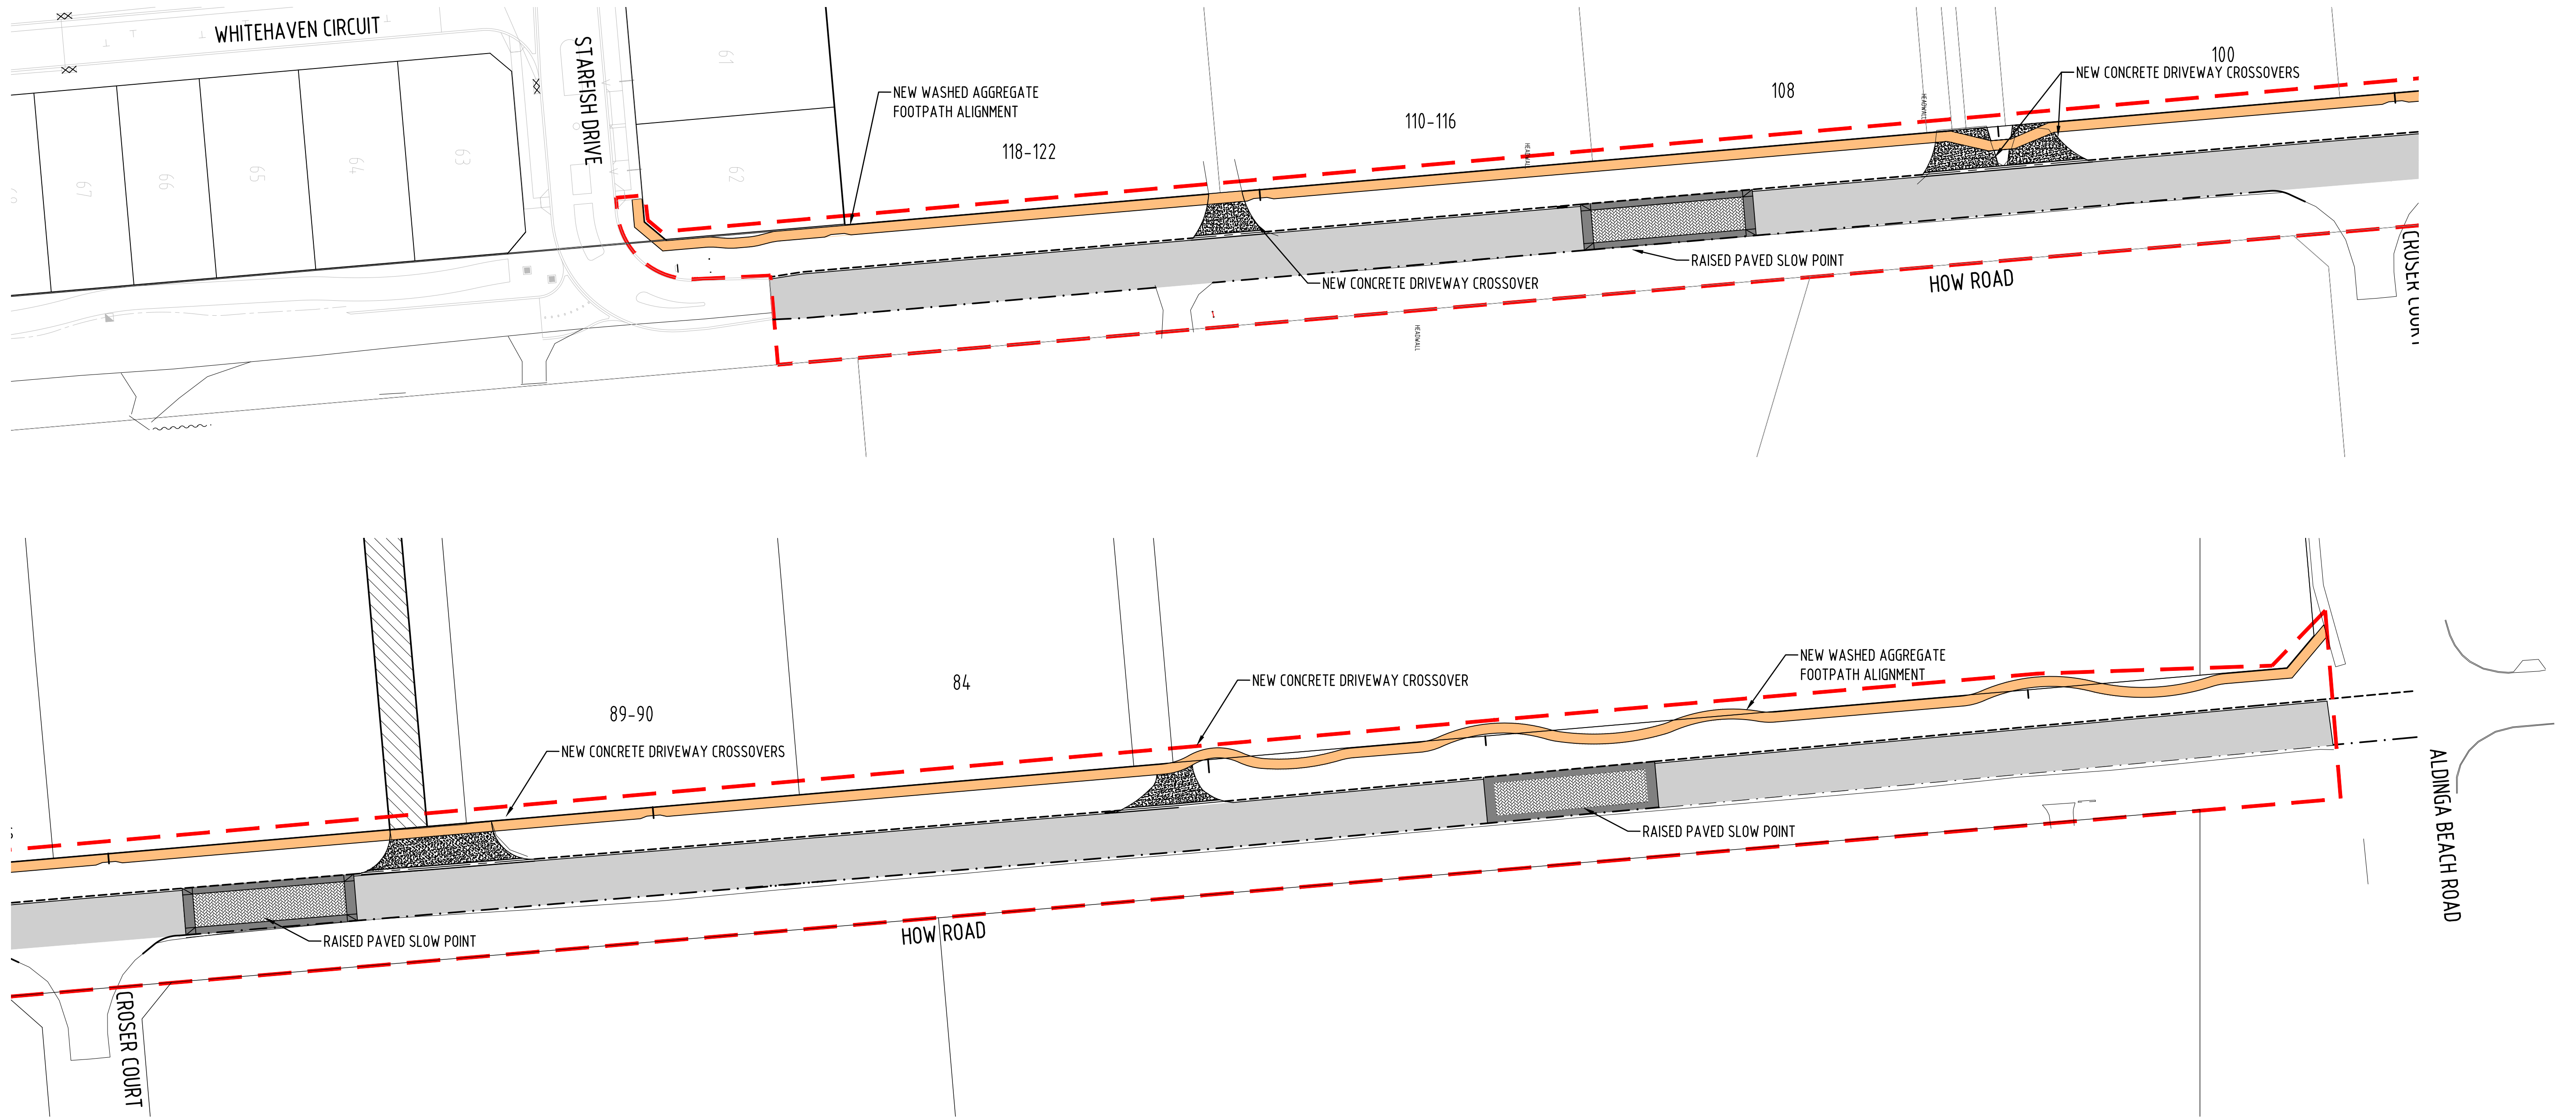

LOCALITY PLAN

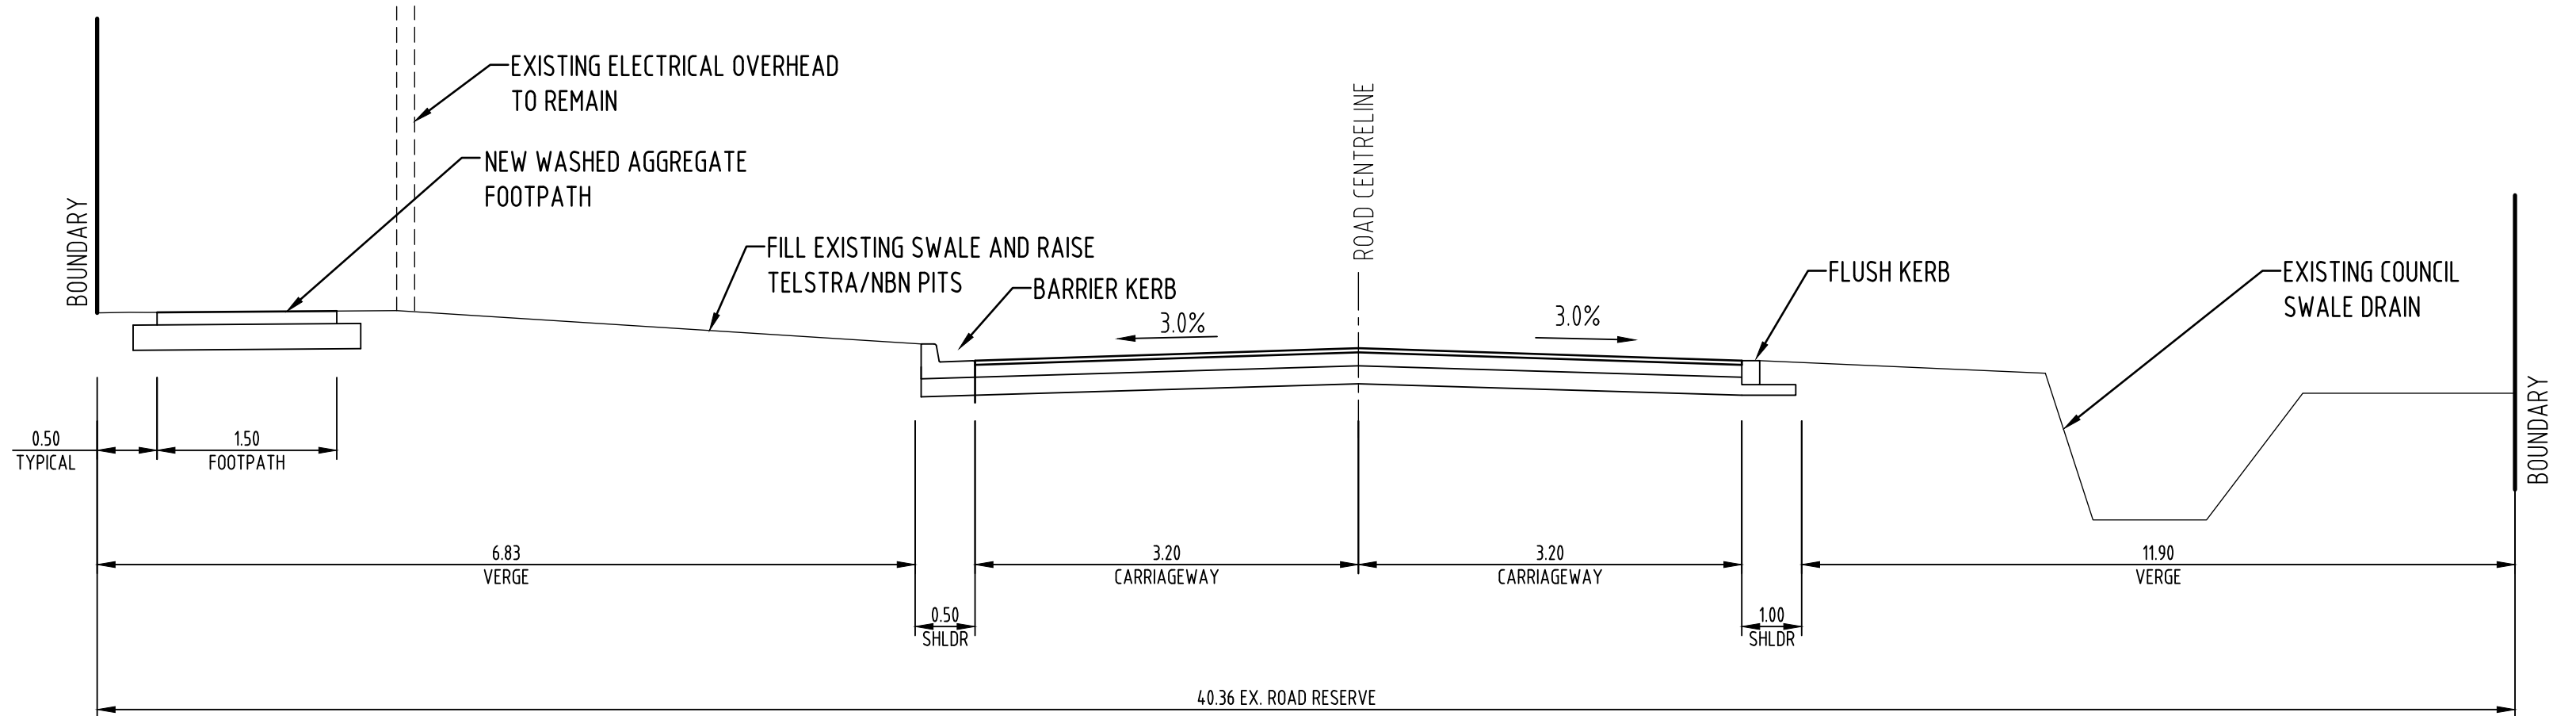

HOW ROAD UPDATED CROSS SECTION
VIEW LOOKING NORTH

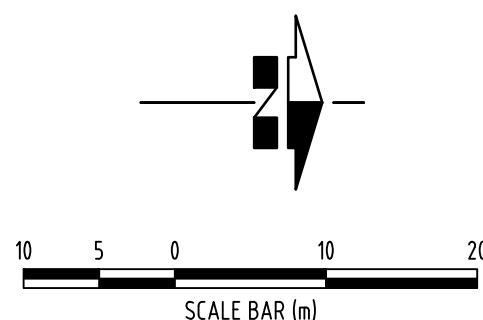

INFORMATION ISSUE
NOT FOR CONSTRUCTION

REV.	DATE	DESCRIPTION	DRAFT	ENG.	CHKD
A	23.11.23	FOR INFORMATION	EJ	JB	
B	28.11.23	FOR INFORMATION	VC	JB	

WGA
WALLBRIDGE GILBERT
AZTEC

60 Wyatt Street, Adelaide
South Australia 5000
Telephone 08 8223 7433
Email adelaide@wga.com.au

HOW ROAD UPGRADE
ALDINGA GREEN
FOR REMEN NOMINEES PTY LTD
COMMUNITY ENGAGEMENT PLAN

A1

DOCUMENT NUMBER
Project Number
Sheet No.
Rev.

WGA190263-SK- CV-009 B